



Q:\05-92 Town of Burrillville\05-92br Town Fields Assessment\ACAD\Middle School Track & Field Concepts.dwg May. 14, 2020 1:40pm

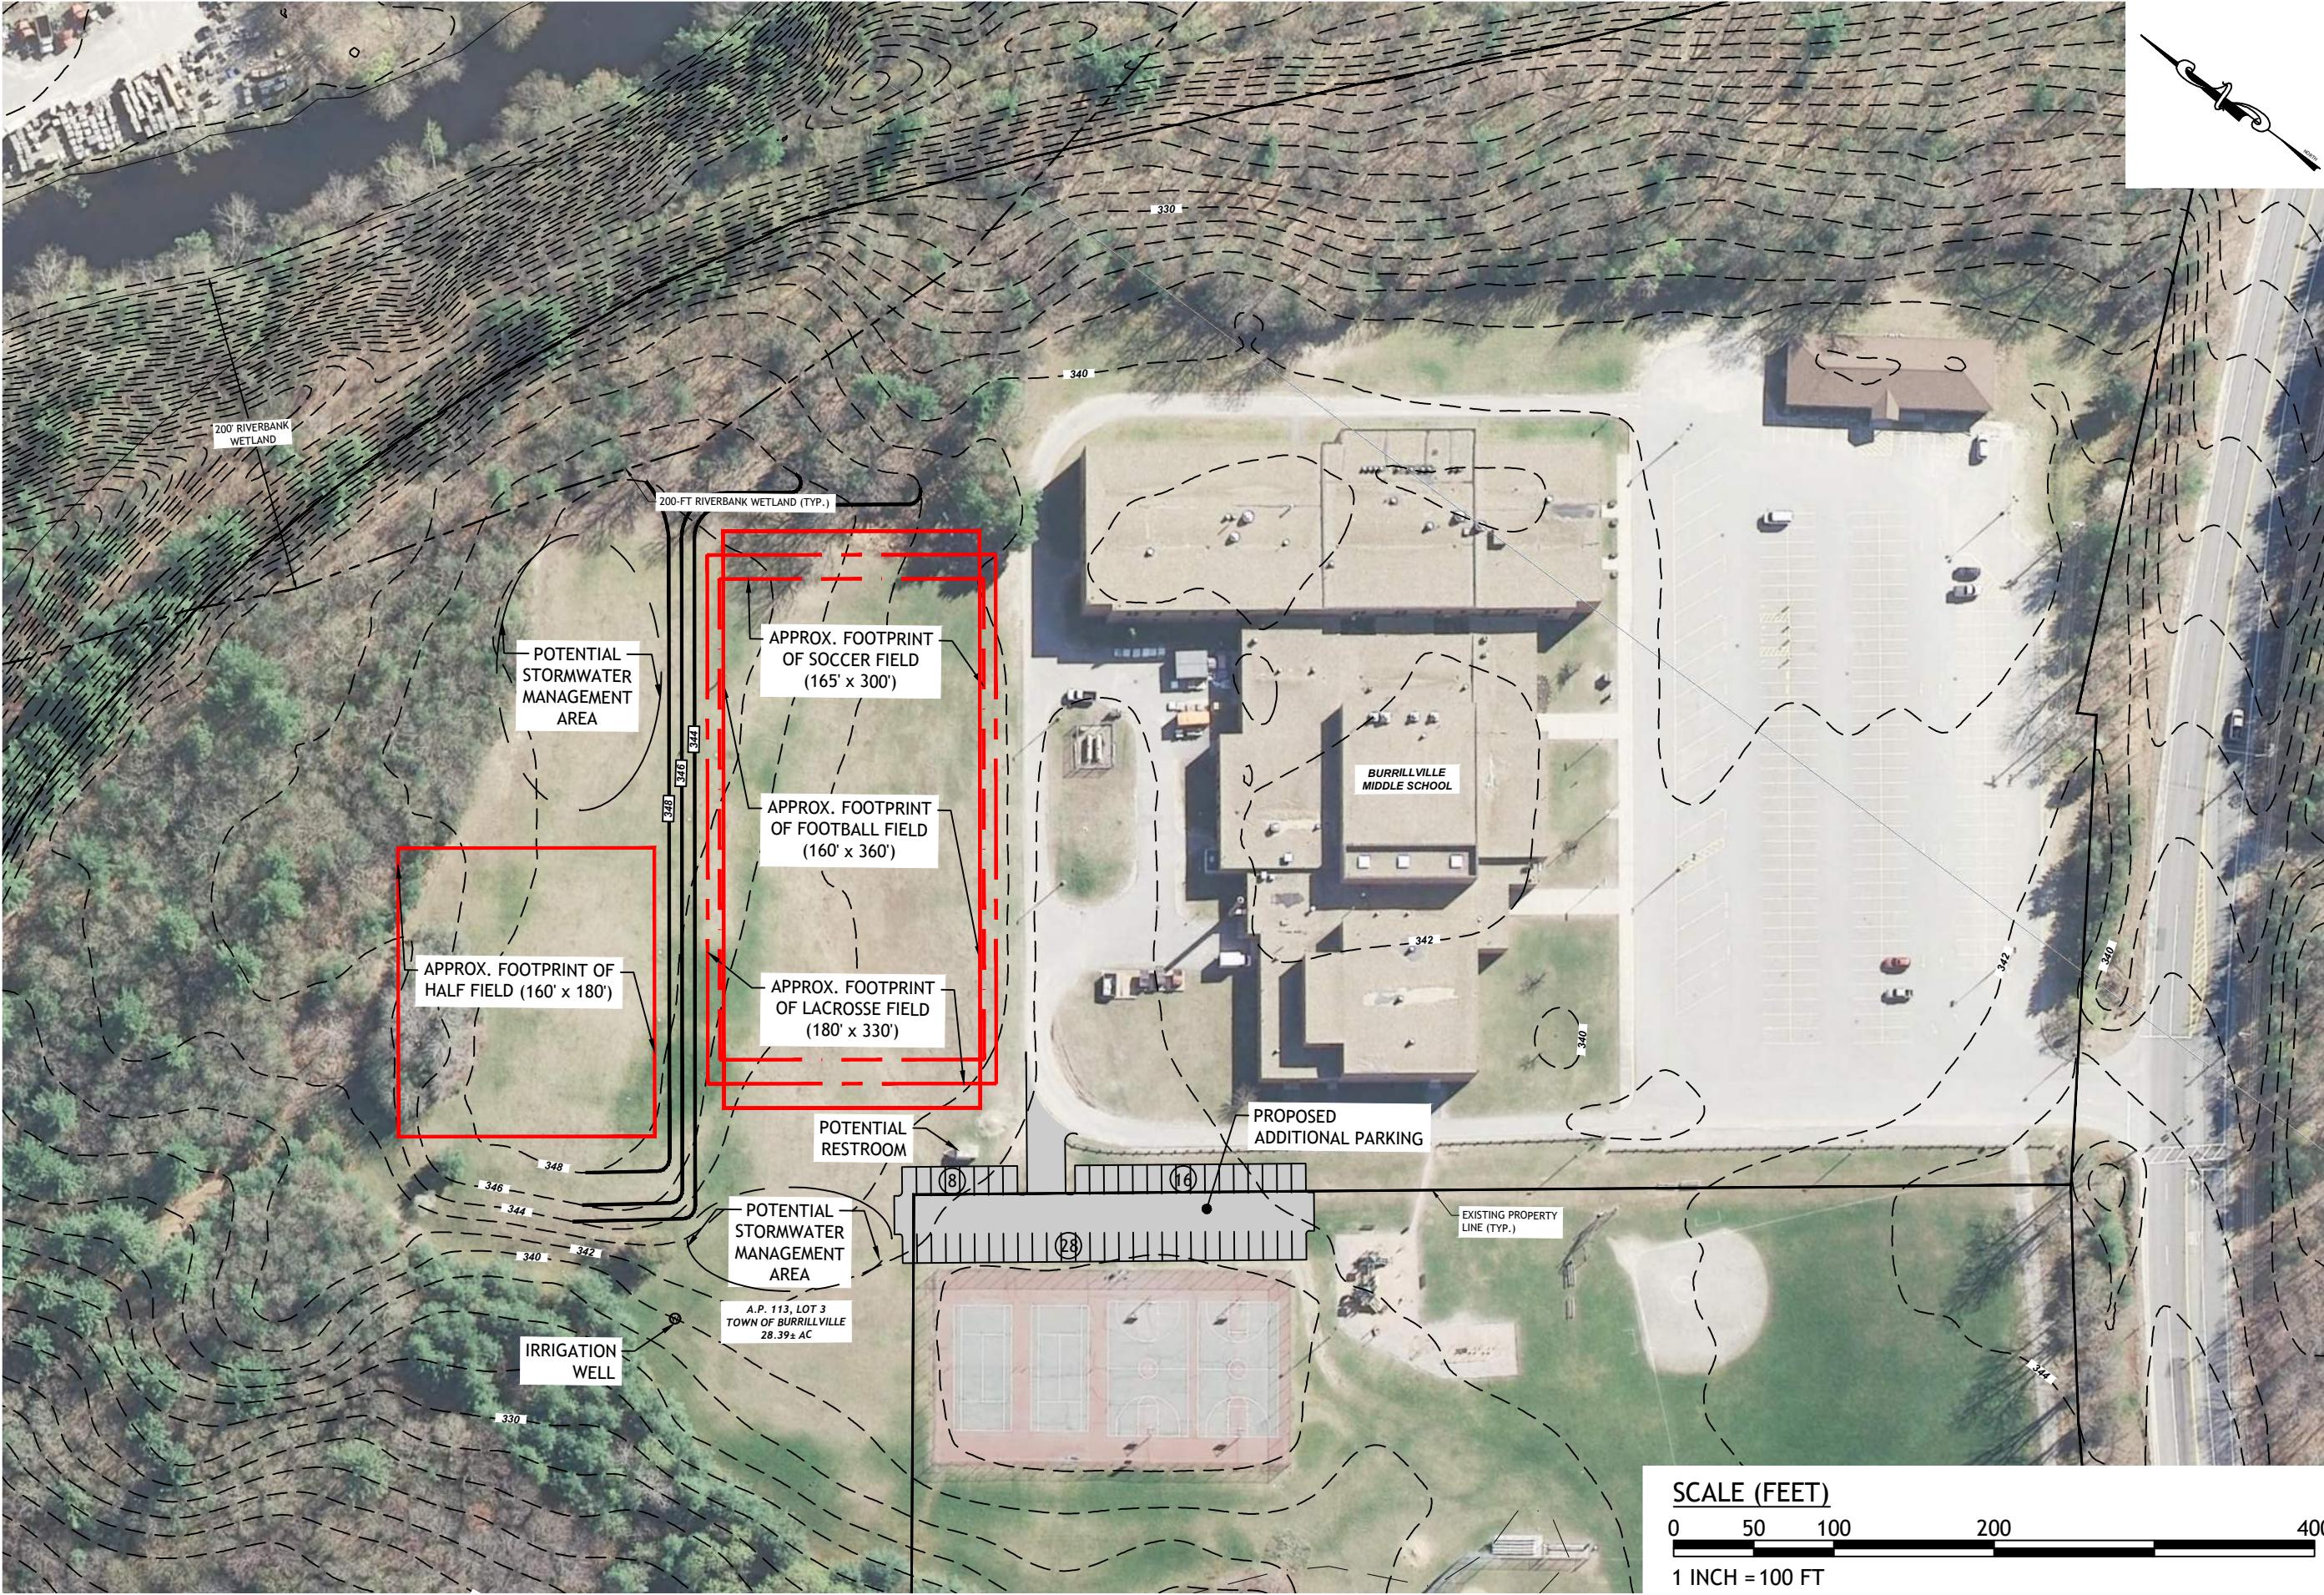

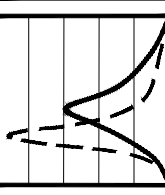

JCE
JOE CASALI ENGINEERING, INC.
CIVIL, SITE DEVELOPMENT, TRANSPORTATION,
DRAINAGE, WETLANDS, ISDS, TRAFFIC, FLOODPLAIN
300 POST ROAD, WARWICK, RI 02886
(401) 944-1300 (401) 944-1313 FAX WWW.JOECASALI.COM

**BURRILLVILLE MIDDLE
SCHOOL**
2220 BRONCO HIGHWAY
BURRILLVILLE, RHODE ISLAND
AP 113, LOTS 3 & 4

REVISIONS:		
NO.	DATE	DESCRIPTION
DESIGNED BY:	DRD	
DRAWN BY:	JAS	
CHECKED BY:	JAC	
DATE:	FEB. 2020	
PROJECT NO:	05-92br	
PRELIMINARY, NOT FOR CONSTRUCTION		