


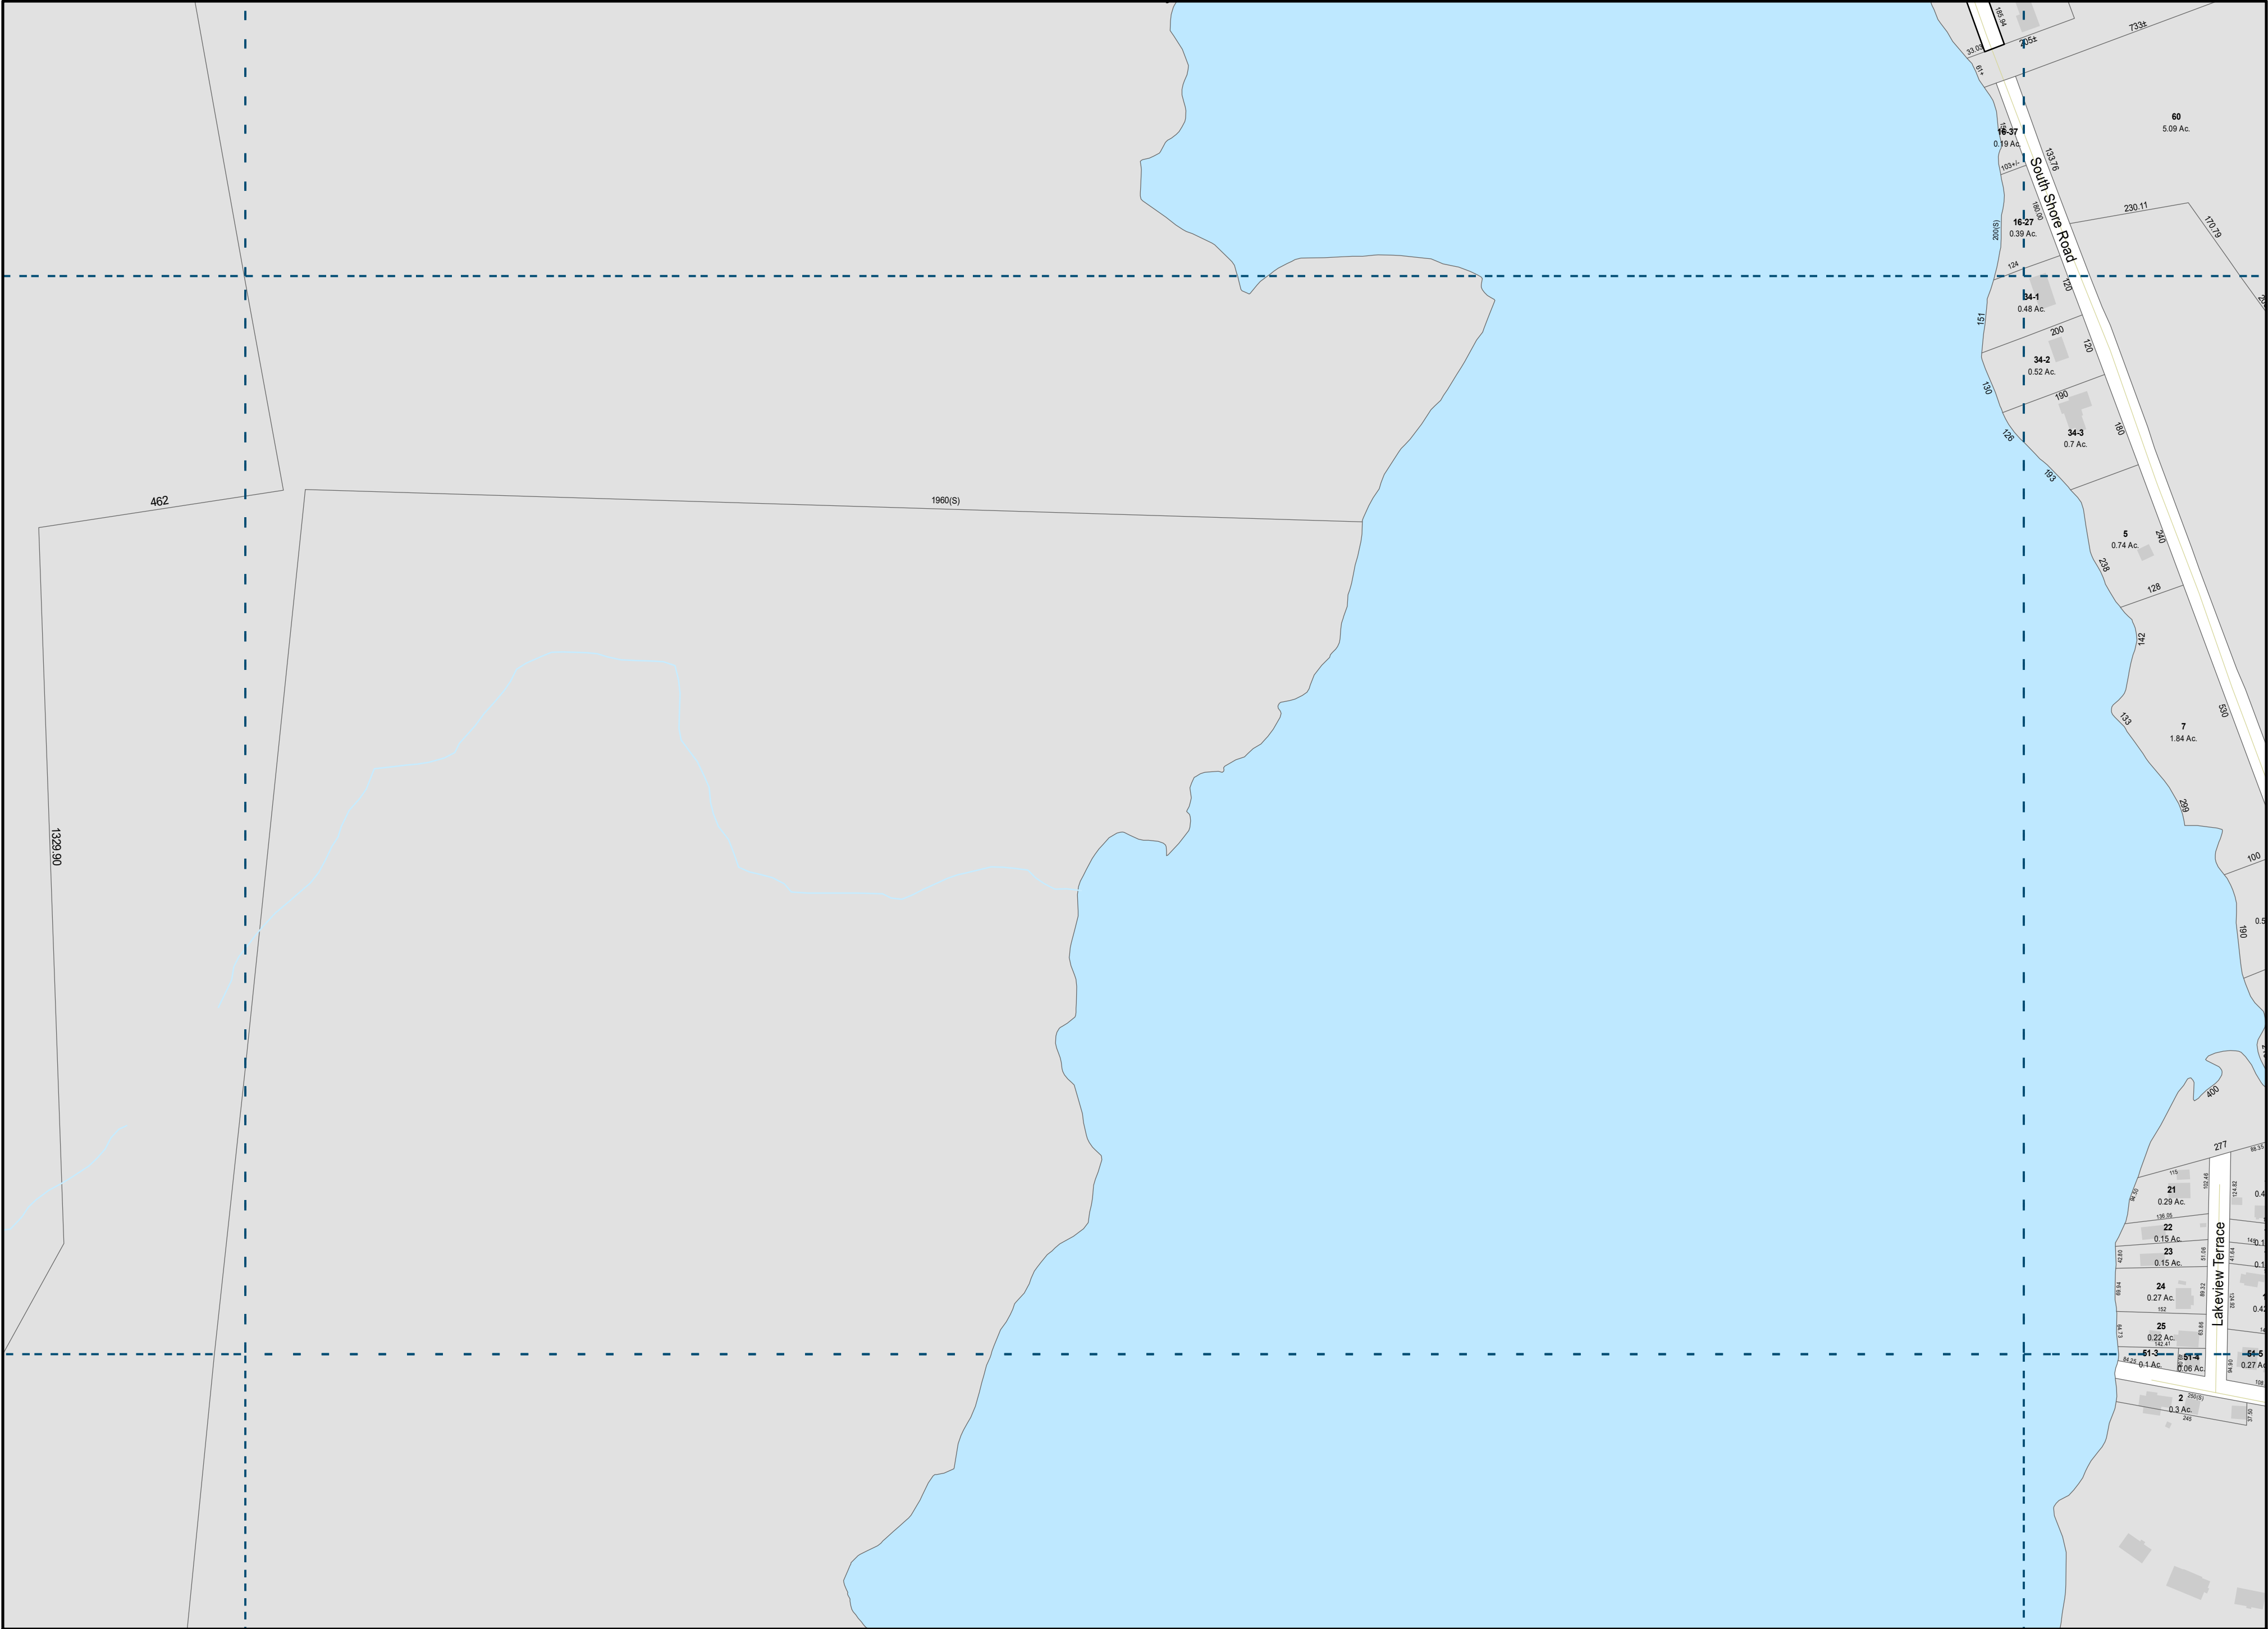


THIS MAP IS FOR ASSESSMENT PURPOSES.
IT IS NOT VALID FOR LEGAL DESCRIPTION
OR CONVEYANCE.

THE HORIZONTAL DATUM IS THE RHODE ISLAND
STATE PLANE COORDINATE SYSTEM, NAD 83.



REVISIED AND REPRINTED BY
CAI Technologies
Precision Mapping, Geospatial Solutions.
11 Pleasant Street, Littleton, NH 03561
800.322.4540 - www.cai-tech.com

LEGEND

 	Parcels		Town Boundary		Water Body
	Tax Map Index		Building		Stream
	State Boundary		Easement		Street Centerline (E911, 2018)

FEET
200 100 0 200 400 600

METERS
50 25 0 50 100 150


SCALE: 1" = 200'

PROPERTY MAPS
BURRILLVILLE
RHODE ISLAND

INDEX DIAGRAM

15	16	17
32	33	34
49	50	51

GN

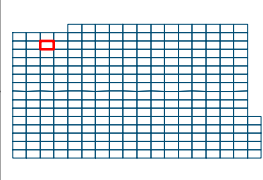

MAP NO.
33