


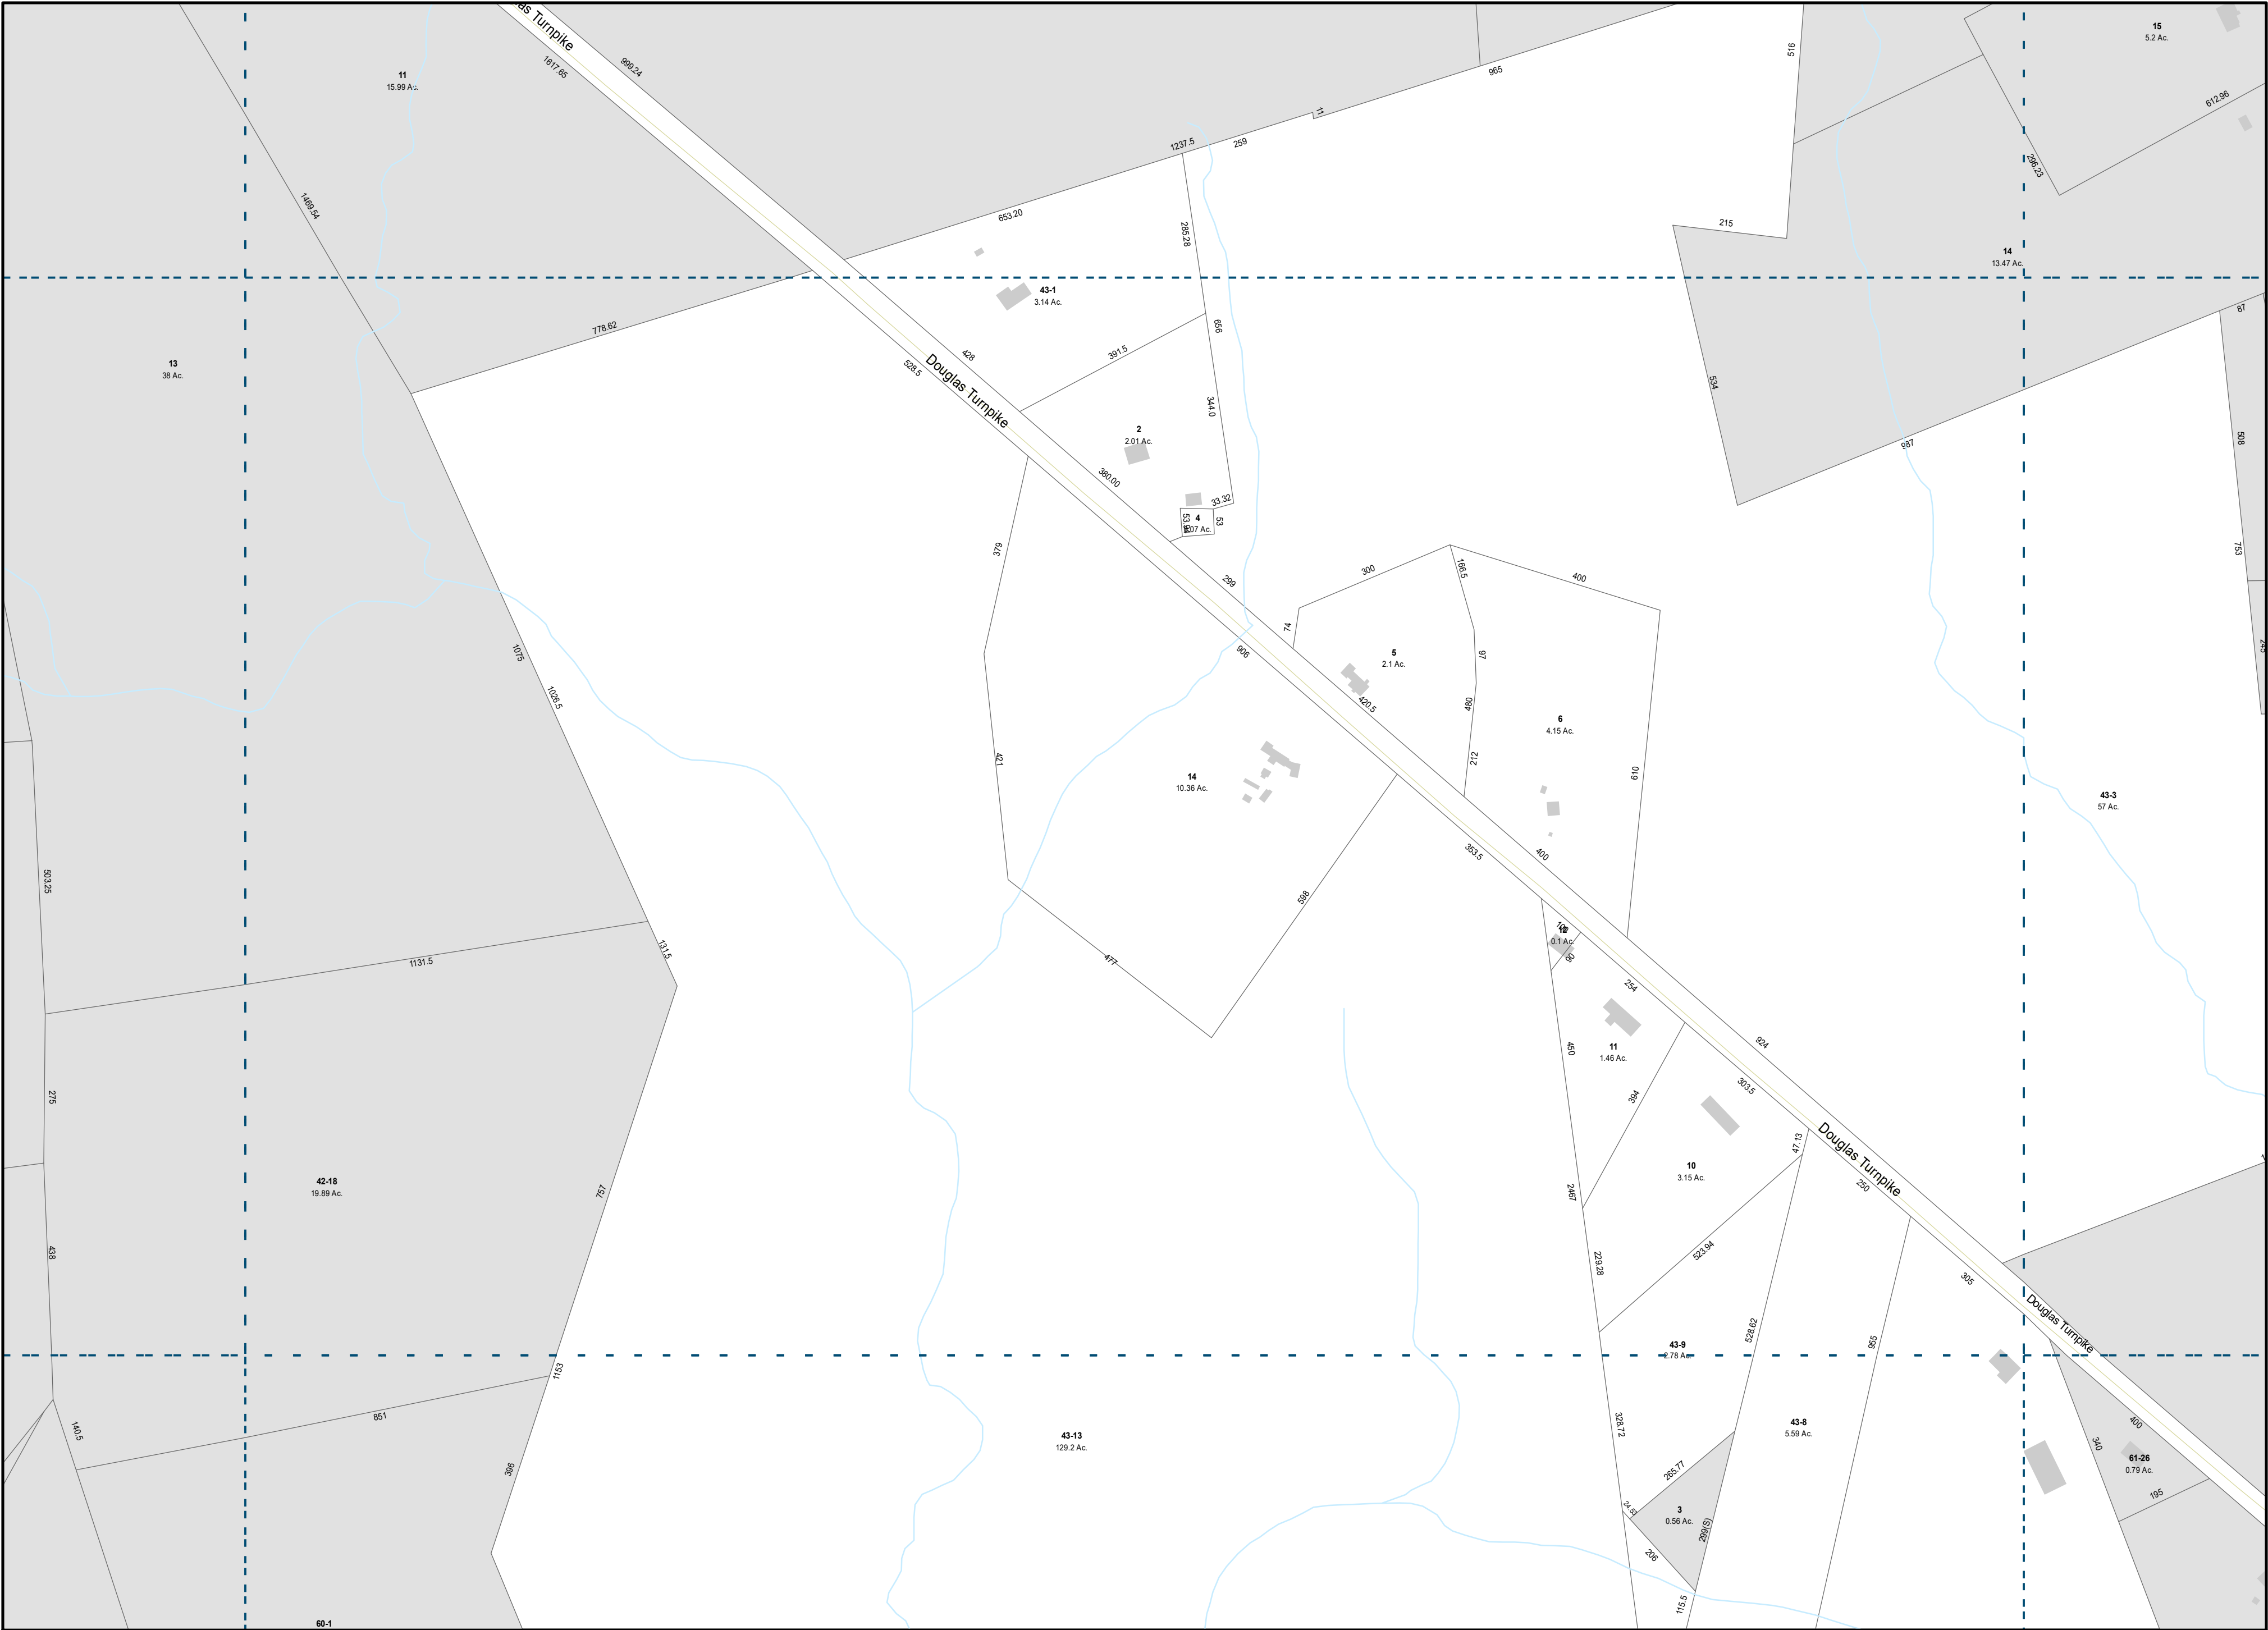

THIS MAP IS FOR ASSESSMENT PURPOSES.
IT IS NOT VALID FOR LEGAL DESCRIPTION
OR CONVEYANCE.

THE HORIZONTAL DATUM IS THE RHODE ISLAND
STATE PLANE COORDINATE SYSTEM, NAD 83.



REVISIED AND REPRINTED BY

CAI Technologies

Precision Mapping, Geospatial Solutions.

11 Pleasant Street, Littleton, NH 03561
800.322.4540 - www.cai-tech.com

LEGEND

- Parcels
- Tax Map Index
- State Boundary
- Town Boundary
- Building
- Easement
- Water Body
- Stream
- Street Centerline (E911, 2018)

FEET

200 100 0 200 400 600

METERS

50 25 0 50 100 150

SCALE: 1" = 200'

REVISED TO: DECEMBER 31, 2022


PROPERTY MAPS

BURRILLVILLE

RHODE ISLAND

INDEX DIAGRAM

25	26	27
42	43	44
59	60	61

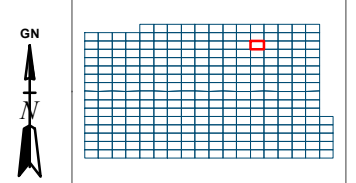

MAP NO.

43