


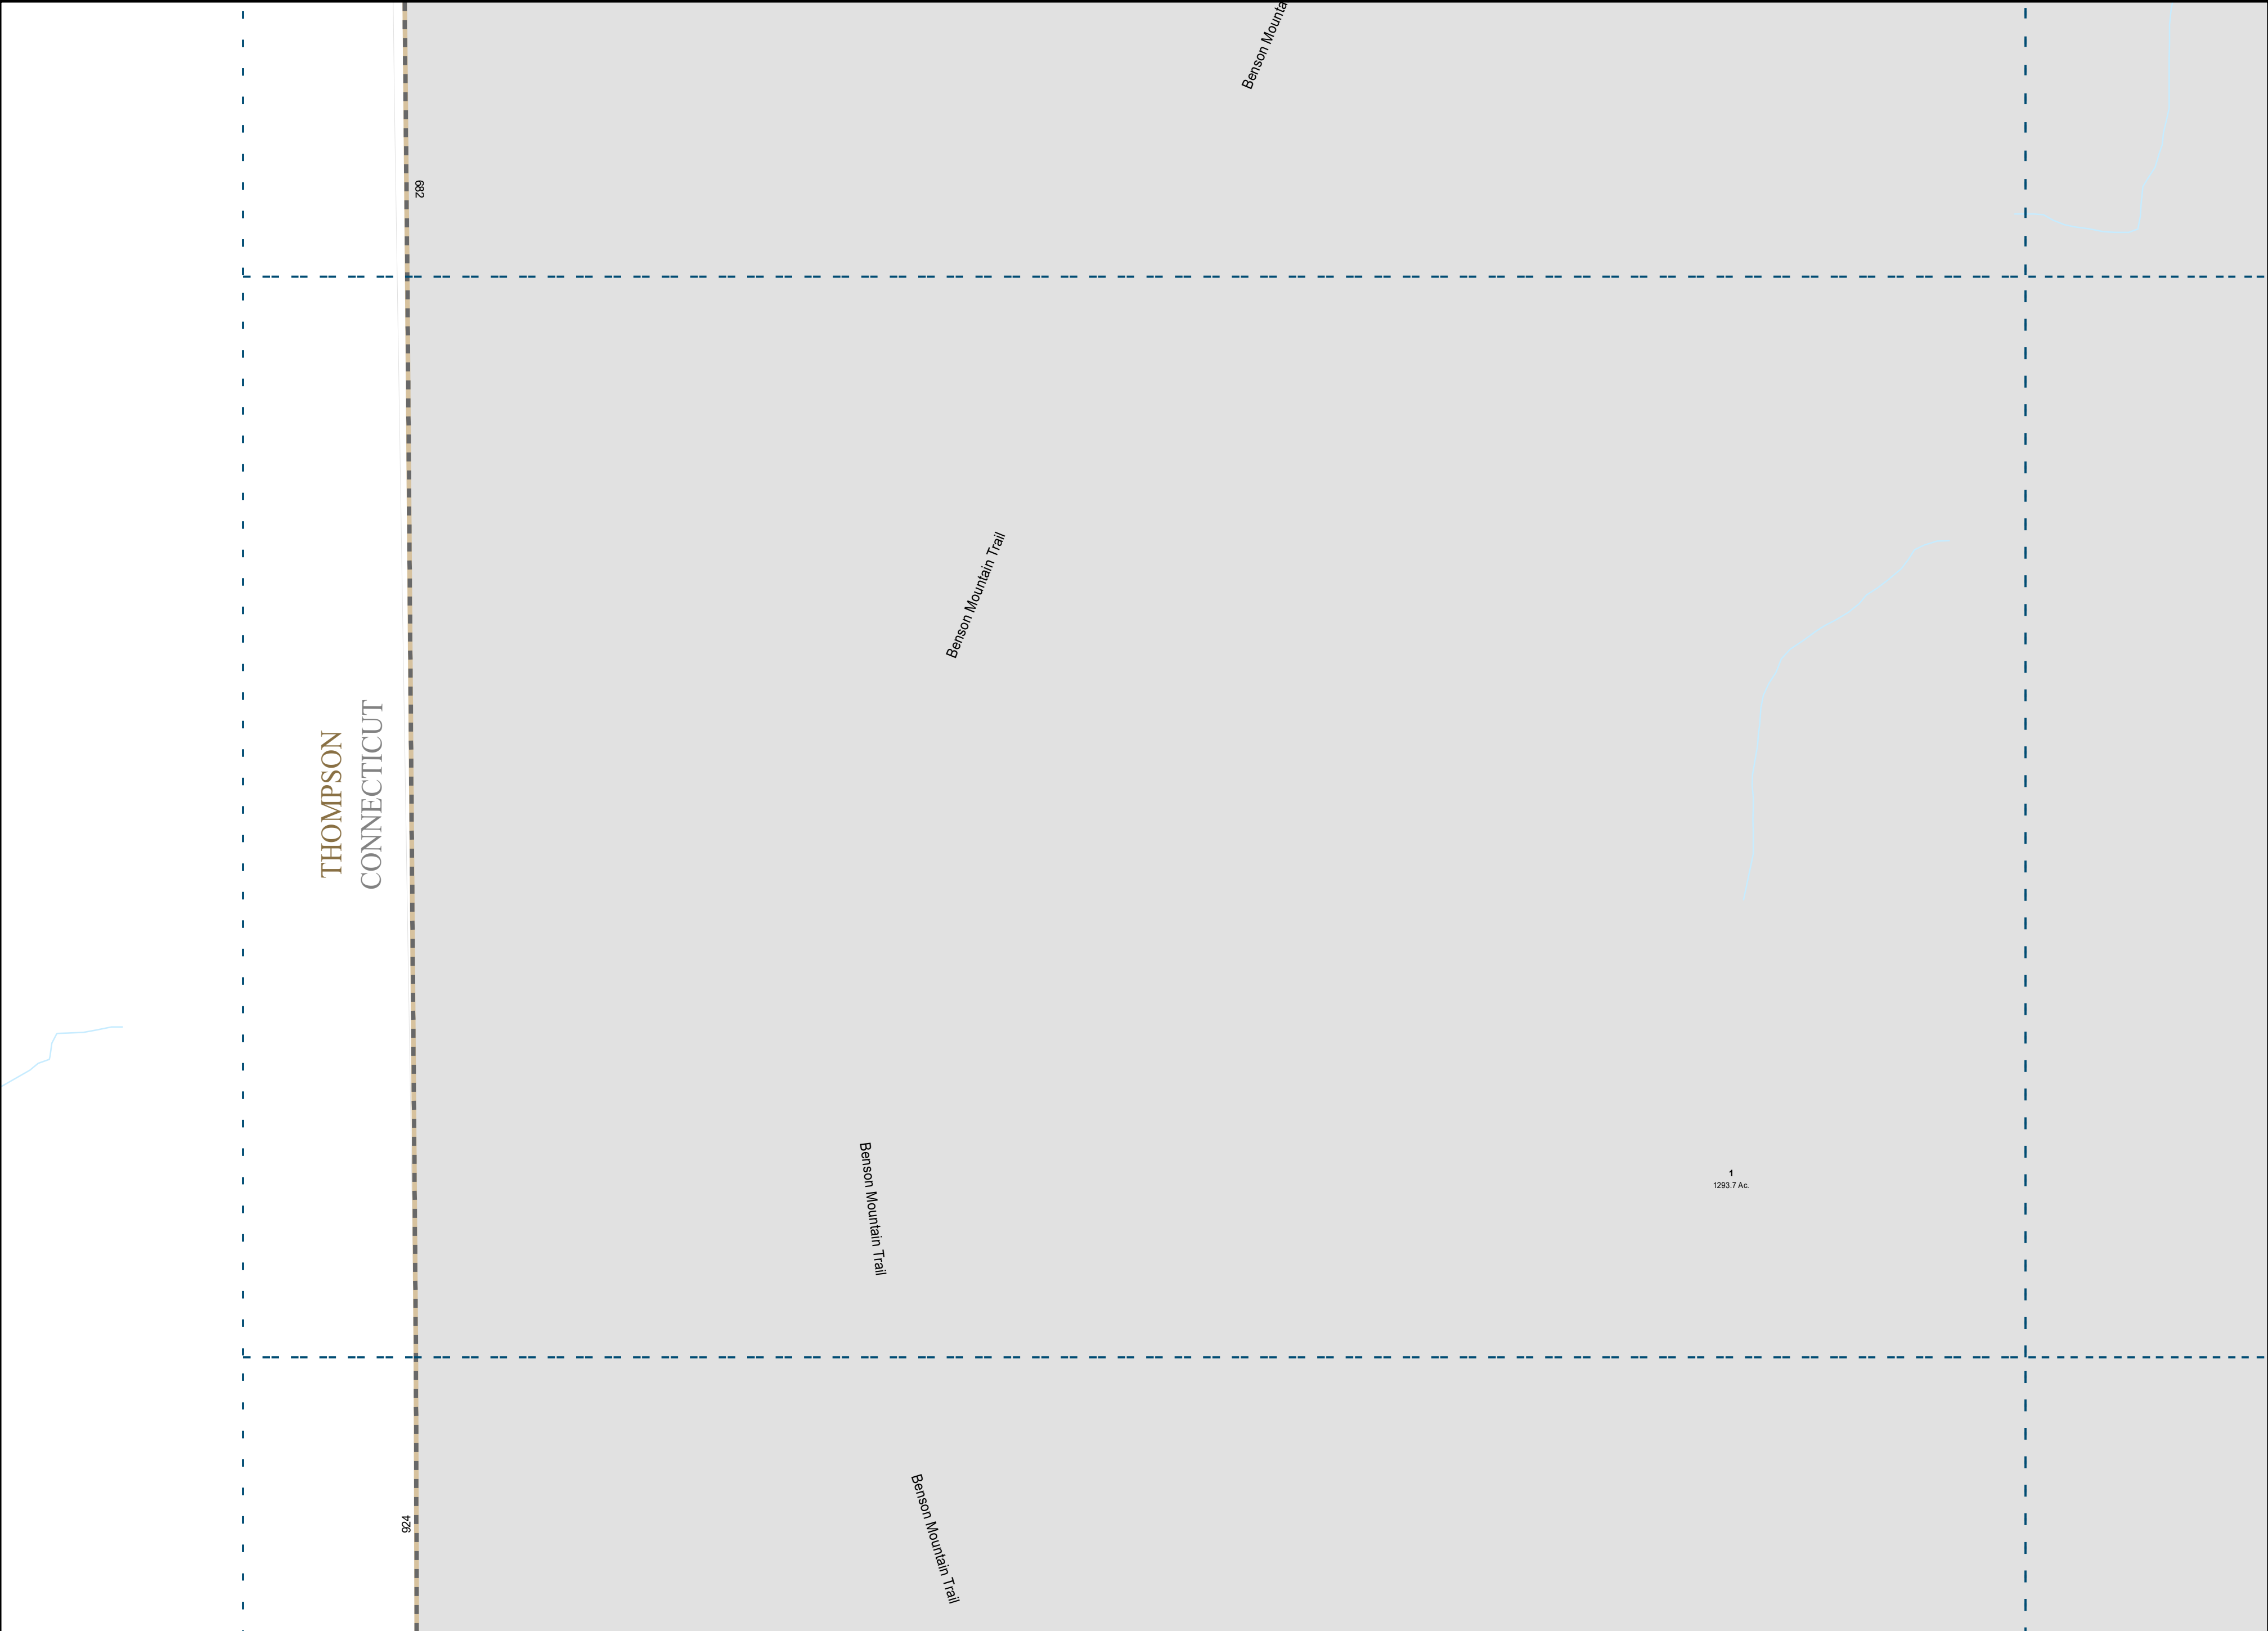

THIS MAP IS FOR ASSESSMENT PURPOSES.
IT IS NOT VALID FOR LEGAL DESCRIPTION
OR CONVEYANCE.

THE HORIZONTAL DATUM IS THE RHODE ISLAND
STATE PLANE COORDINATE SYSTEM, NAD 83.



REVISED AND REPRINTED BY
CAI Technologies
Precision Mapping, Geospatial Solutions.
11 Pleasant Street, Littleton, NH 03561
800.322.4540 - www.cai-tech.com

Parcels

Tax Map Index

State Boundary

Town Boundary

Building

Easement

Water Body

Stream

Street Centerline (E911, 2018)

FEET
200 100 0 200 400 600

METERS
50 25 0 50 100 150


SCALE: 1" = 200'

REVISED TO: DECEMBER 31, 2022

PROPERTY MAPS
BURRILLVILLE
RHODE ISLAND

INDEX DIAGRAM

31	32
48	49
65	66

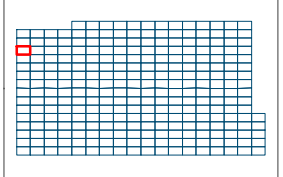

MAP NO.

48