


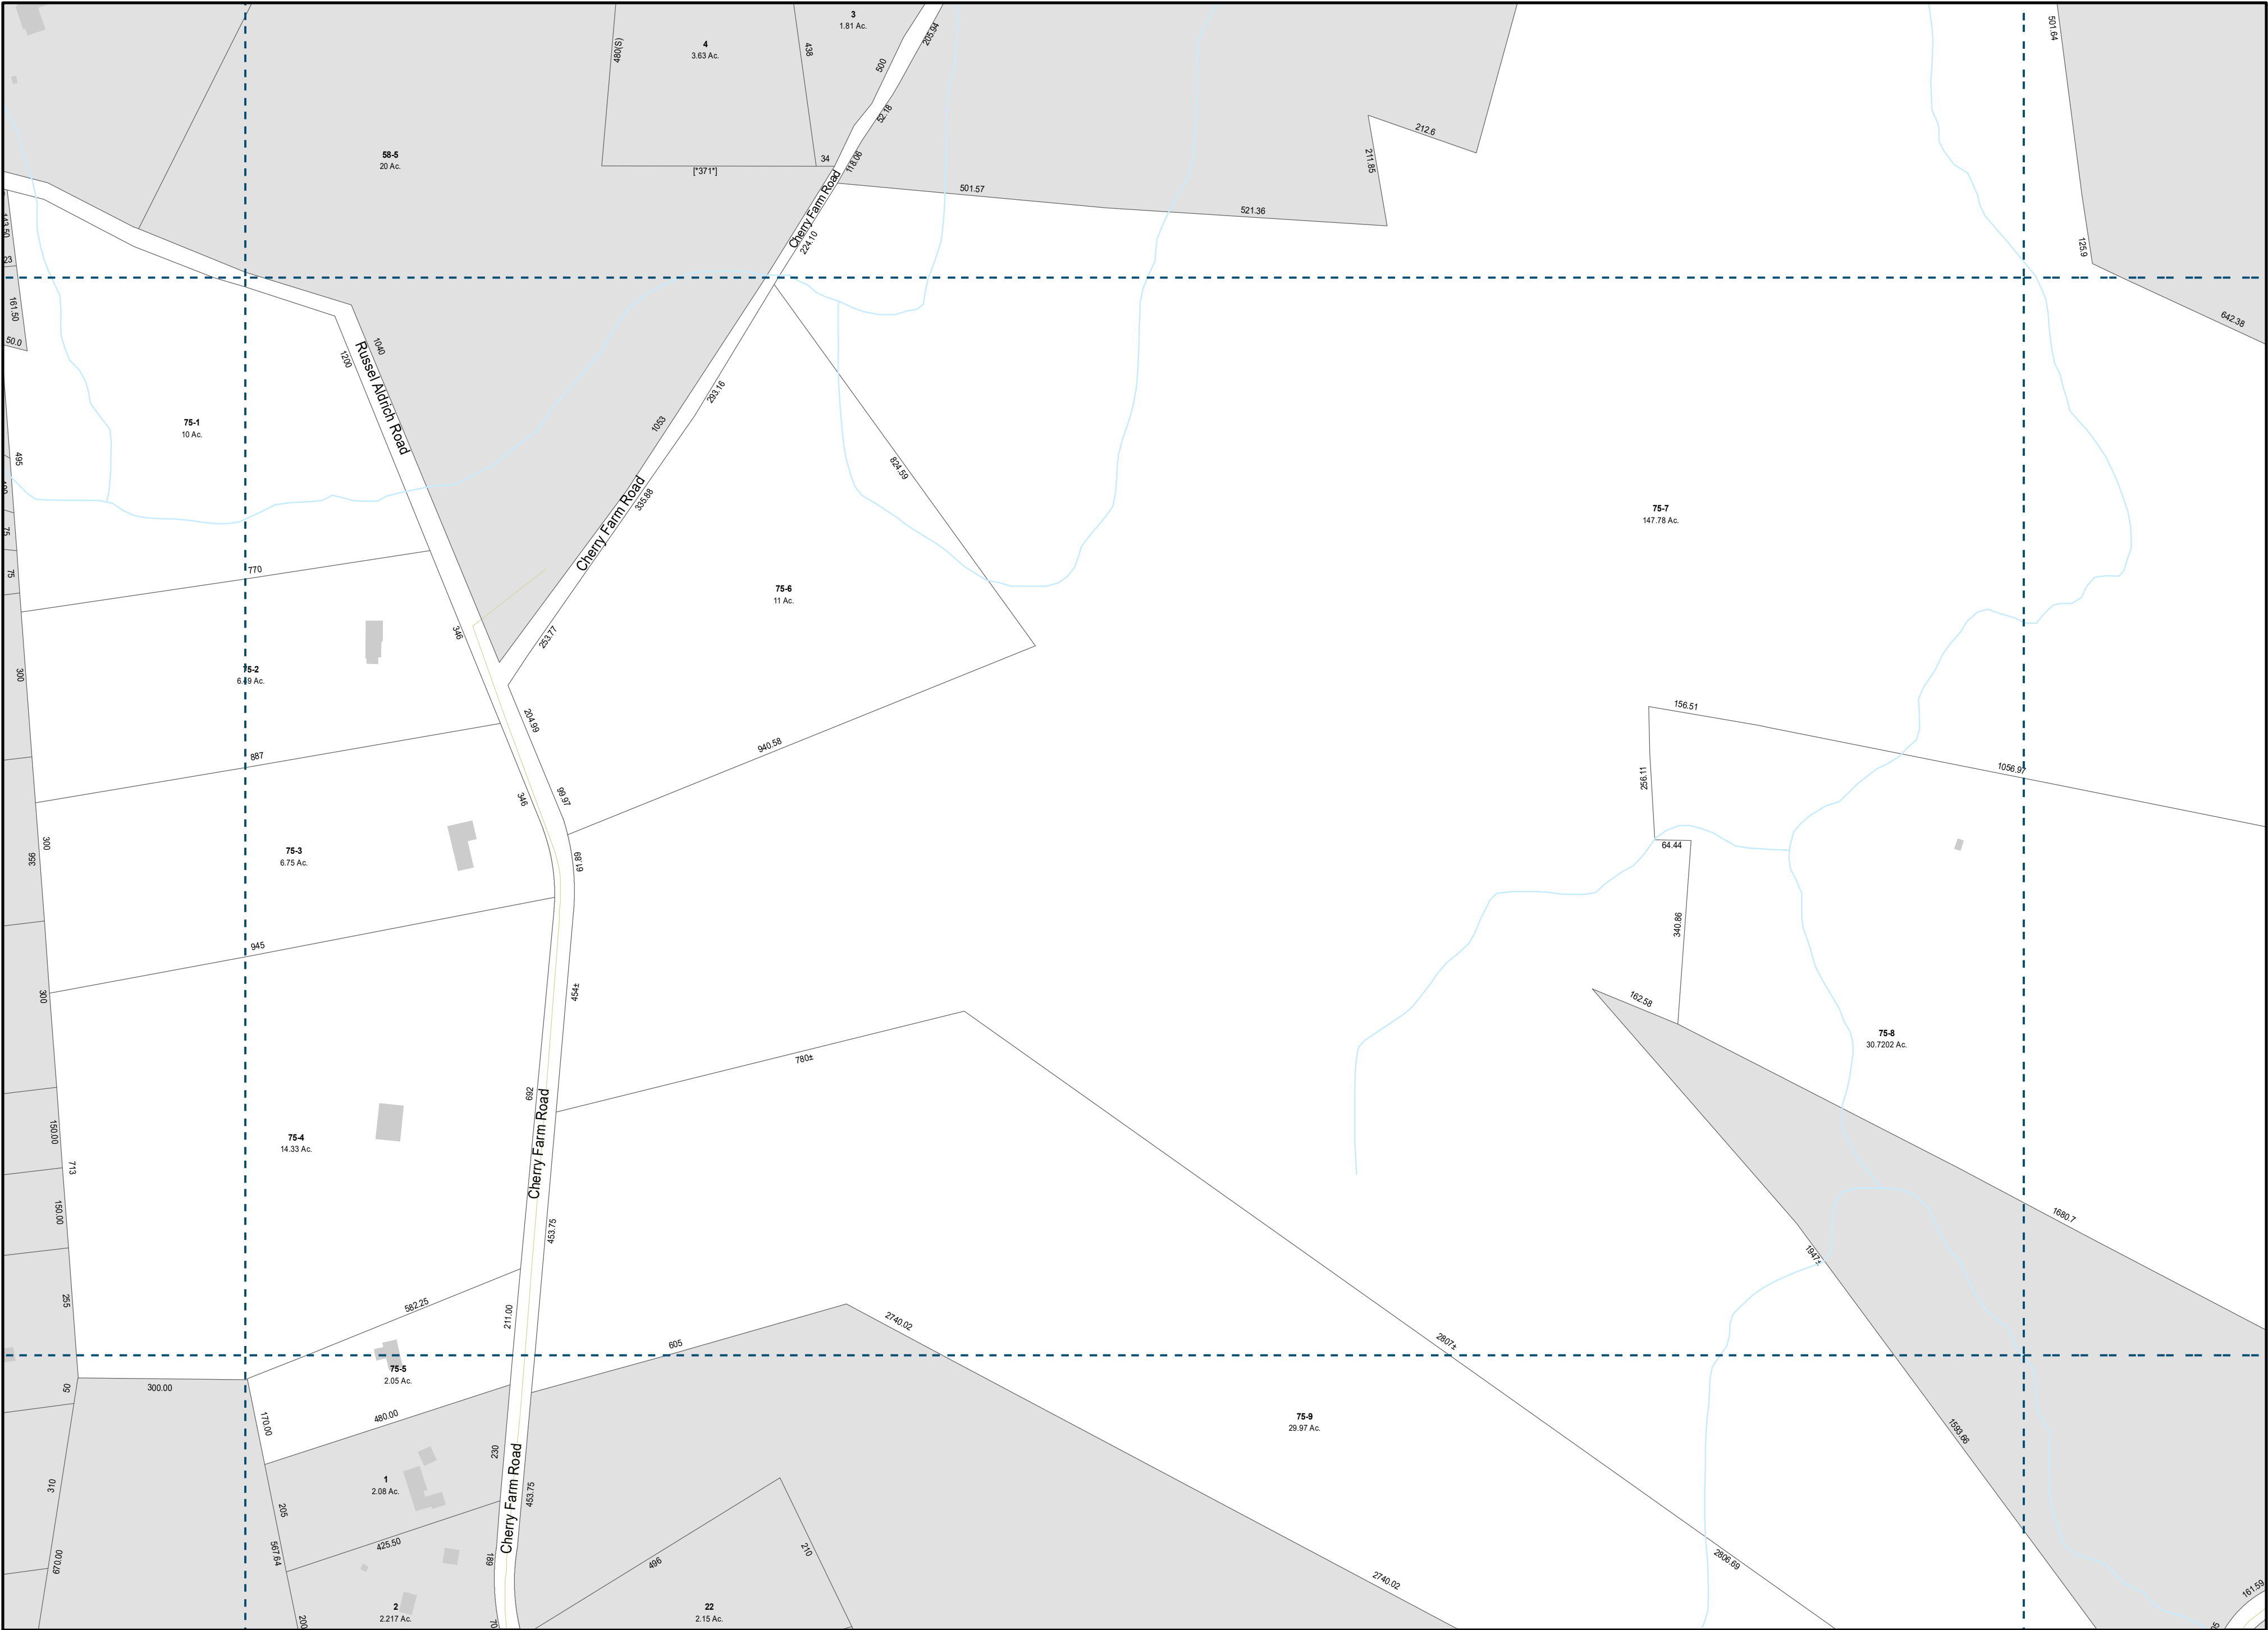

THIS MAP IS FOR ASSESSMENT PURPOSES.  
IT IS NOT VALID FOR LEGAL DESCRIPTION  
OR CONVEYANCE.

THE HORIZONTAL DATUM IS THE RHODE ISLAND  
STATE PLANE COORDINATE SYSTEM, NAD 83.



REVISD AND REPRINTED BY

11 Pleasant Street, Littleton, NH 03561  
800.322.4540 - www.cai-tech.com

**LEGEND**


 Parcels

 Town Boundary

 Water Body

 Tax Map Index

 Building

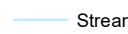 Stream

 State Boundary

 Easement

 Street Centerline (E911, 2018)

FEET

200 100 0 200 400 600

METERS

25 0 50 100 150

SCALE: 1" = 200'

REVISED TO: DECEMBER 31, 2022

PROPERTY MAPS


**BURRILLVILLE**

RHODE ISLAND

INDEX DIAGRAM

|    |    |    |
|----|----|----|
| 57 | 58 | 59 |
| 74 | 75 | 76 |
| 91 | 92 | 93 |

GN

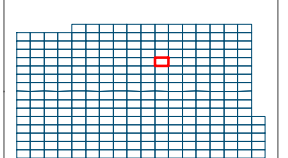

MAP NO.

**75**