


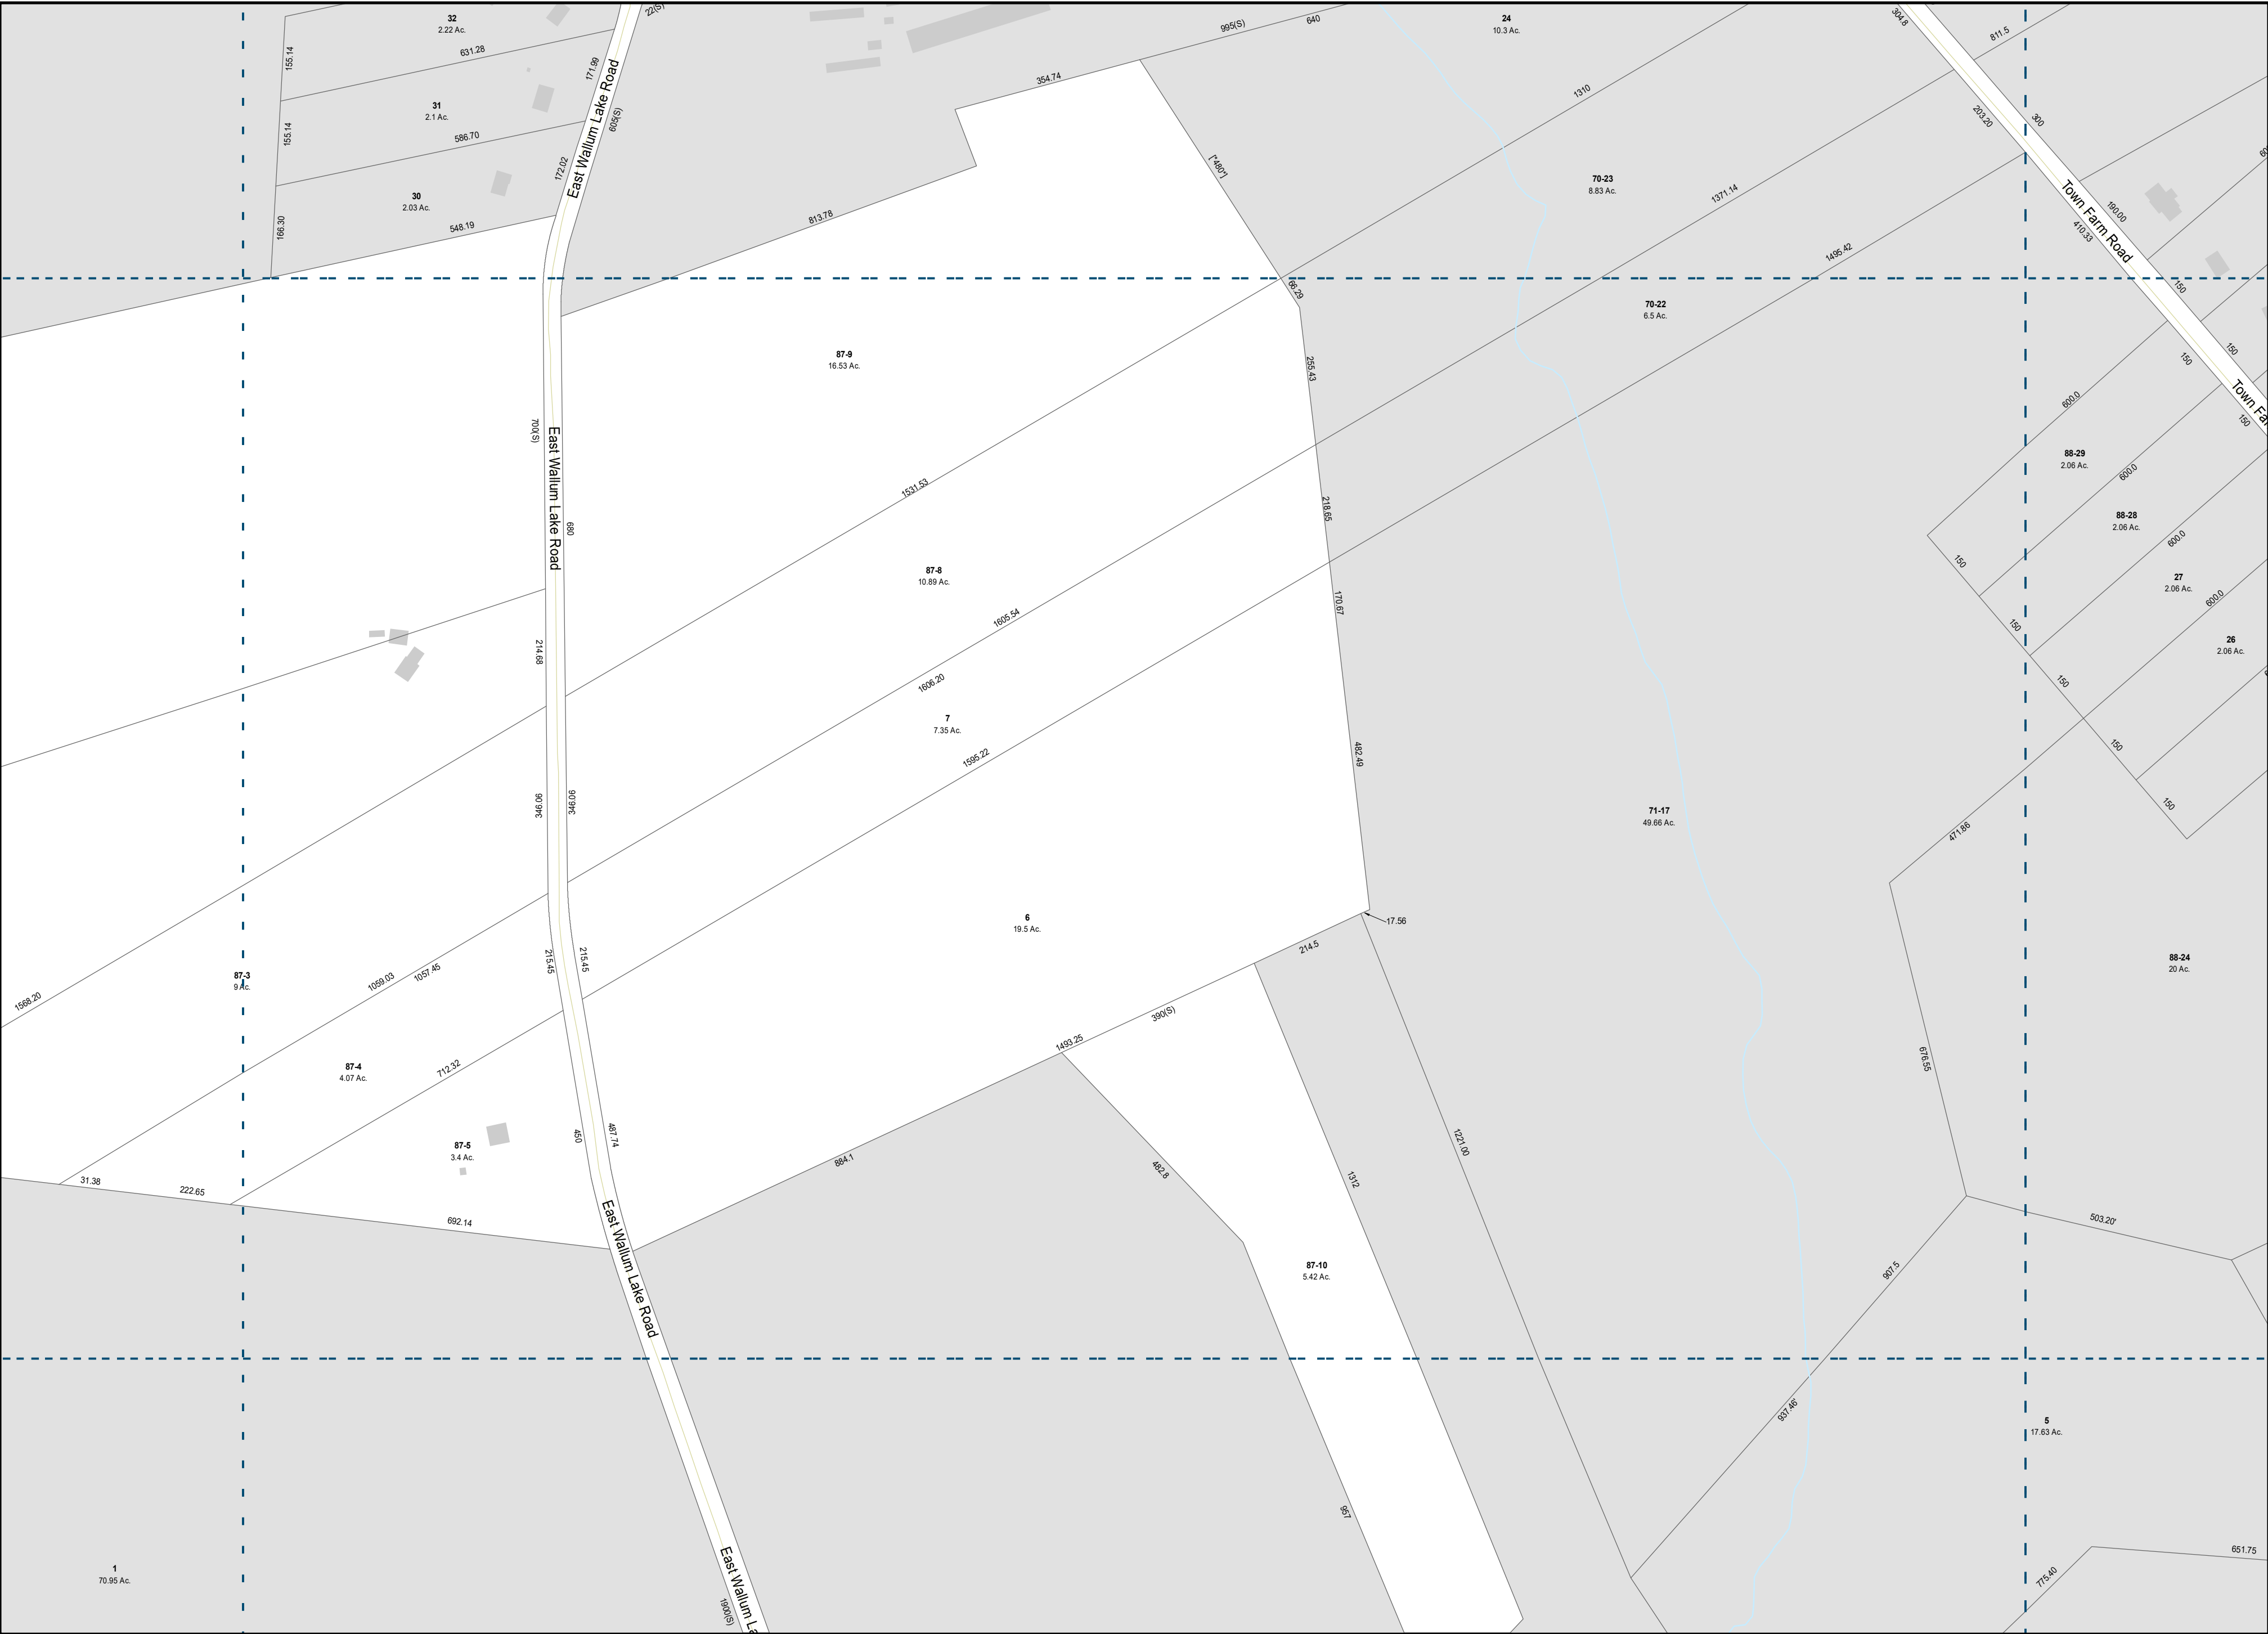

THIS MAP IS FOR ASSESSMENT PURPOSES.
IT IS NOT VALID FOR LEGAL DESCRIPTION
OR CONVEYANCE.

THE HORIZONTAL DATUM IS THE RHODE ISLAND
STATE PLANE COORDINATE SYSTEM, NAD 83.



REVISOR AND REPRINTED BY
CAI Technologies
Precision Mapping, Geospatial Solutions.
11 Pleasant Street, Littleton, NH 03561
800.322.4540 - www.cai-tech.com

LEGEND

	Parcels		Town Boundary		Water Body
	Tax Map Index		Building		Stream
	State Boundary		Easement		Street Centerline (E911, 2018)

SCALE: 1" = 200'

FEET
200 100 0 200 400 600

METERS
50 25 0 50 100 150

REVISED TO: DECEMBER 31, 2022


PROPERTY MAPS

BURRILLVILLE

RHODE ISLAND

INDEX DIAGRAM

69	70	71
86	87	88
103	104	105

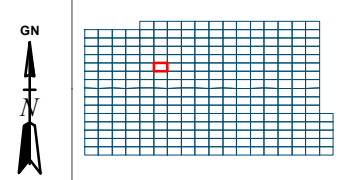

MAP NO.

87