


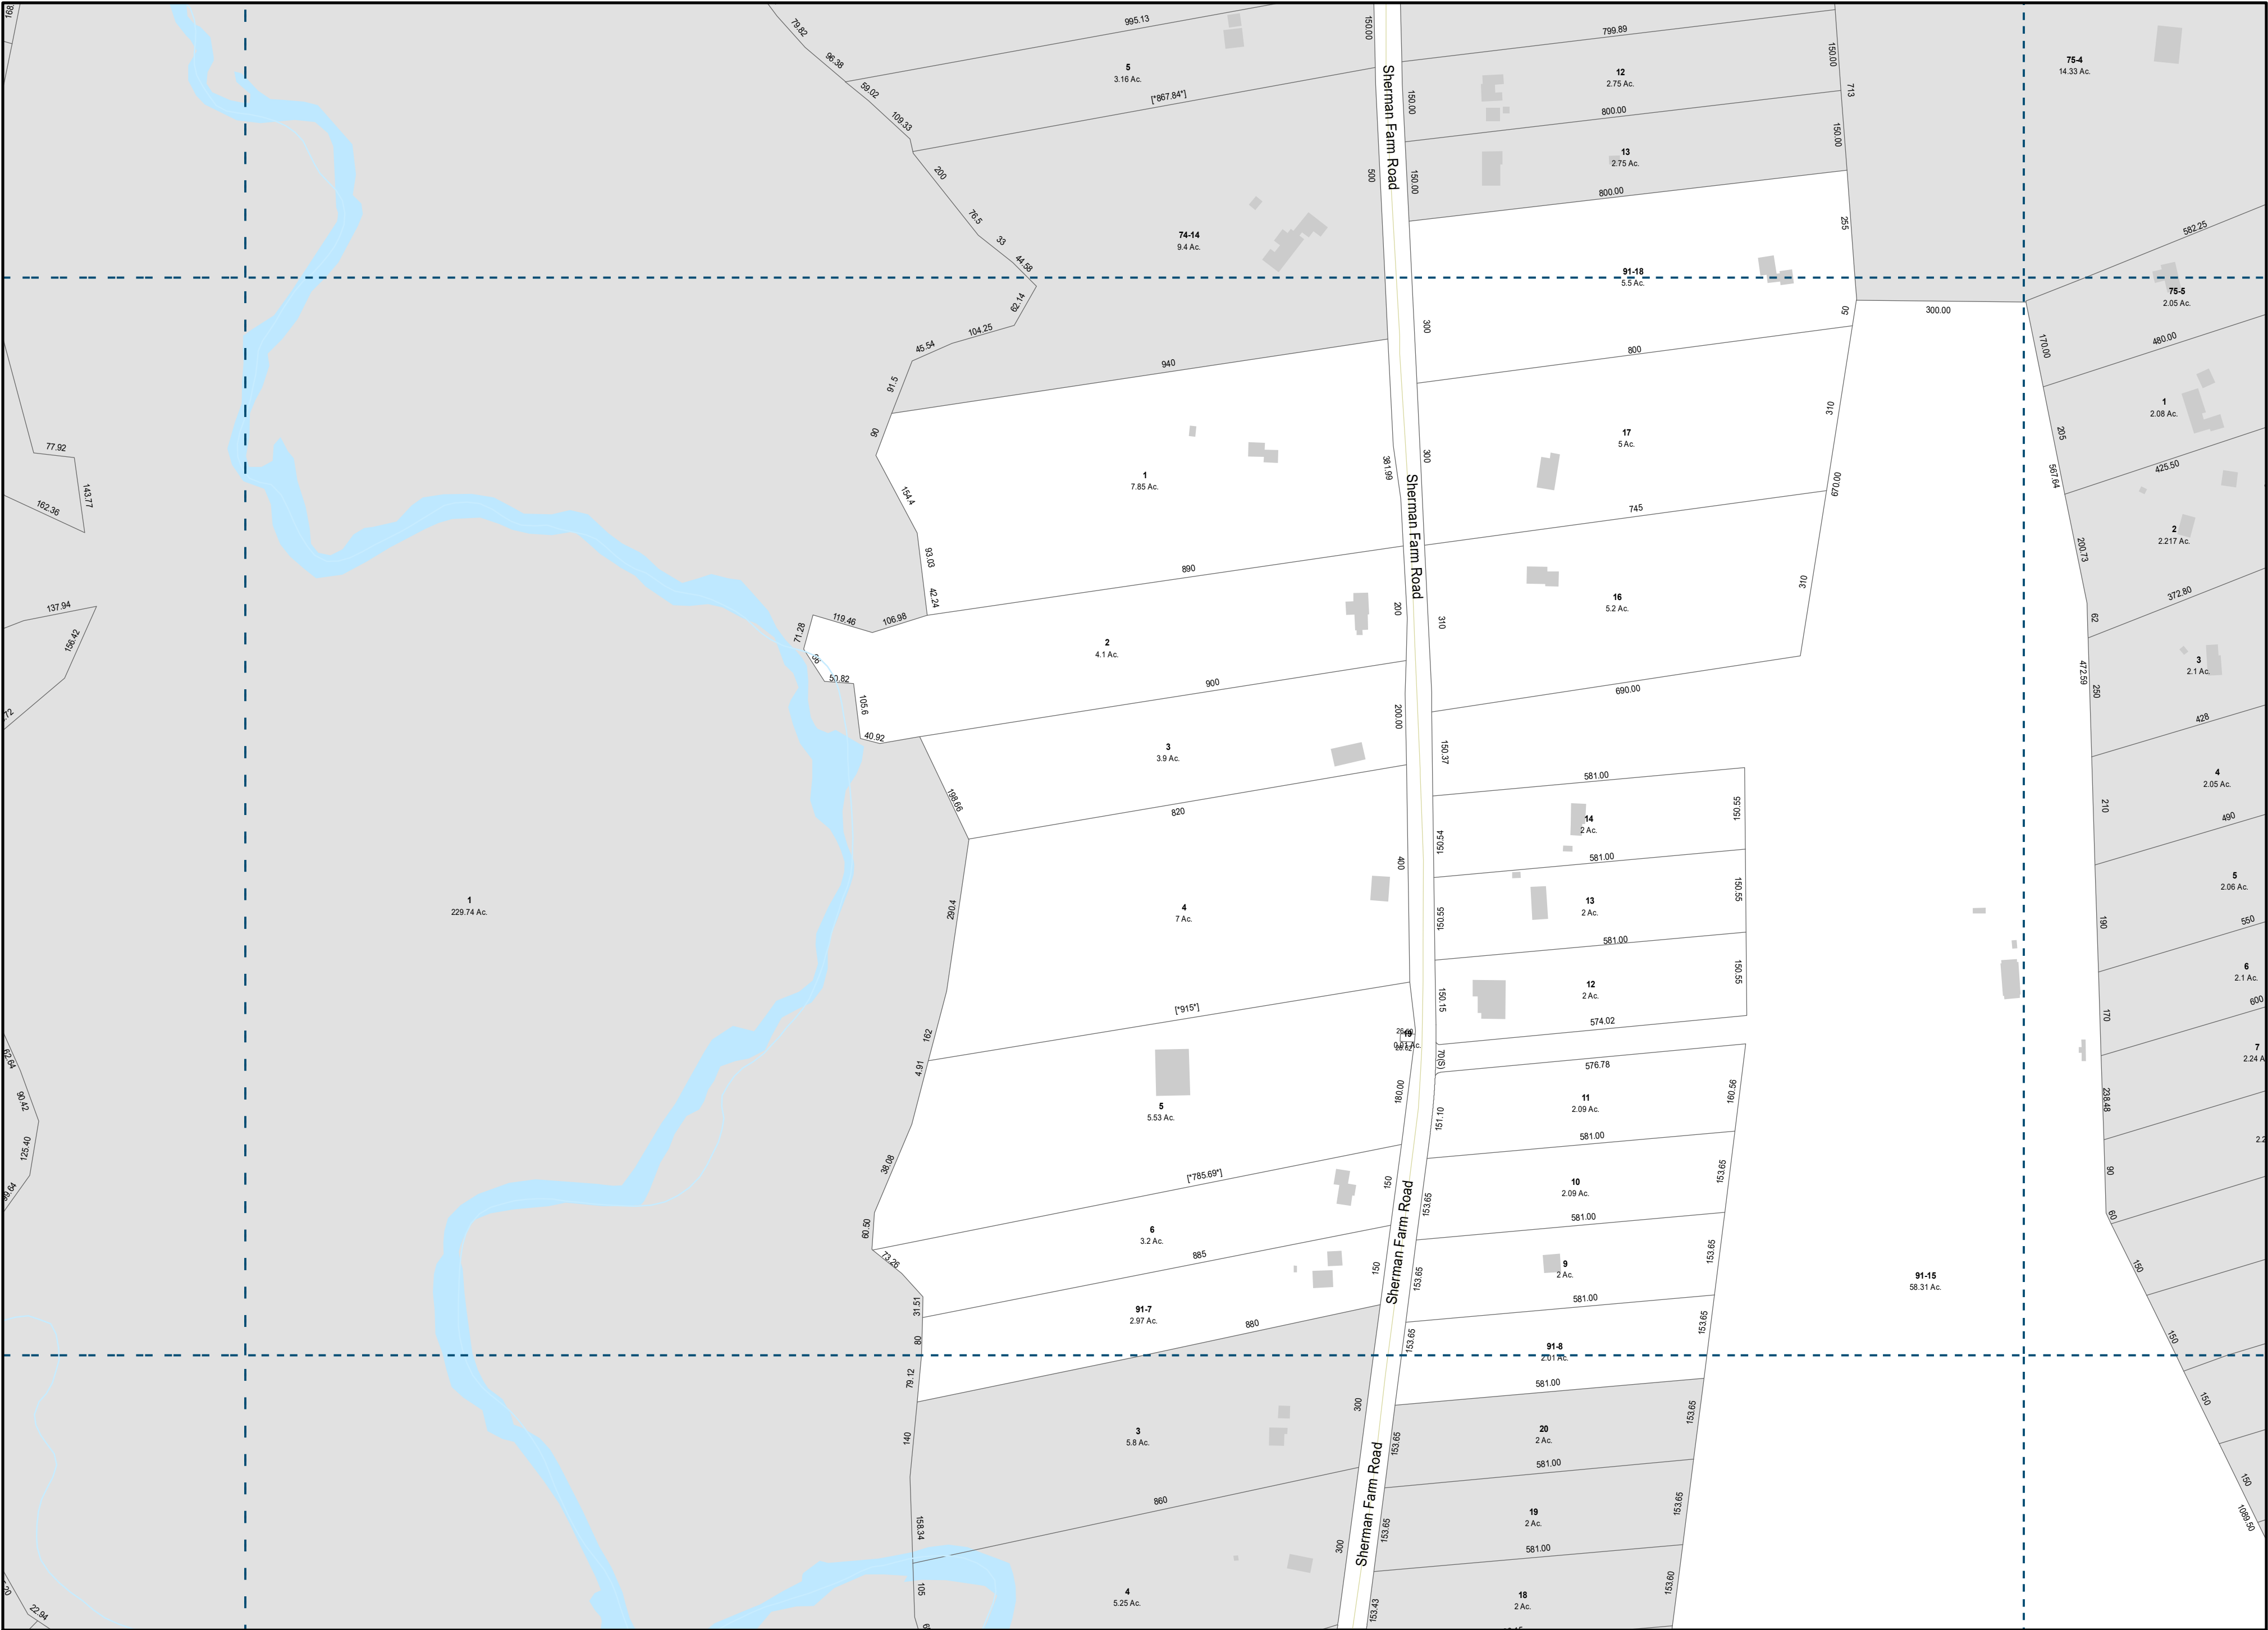

THIS MAP IS FOR ASSESSMENT PURPOSES.
IT IS NOT VALID FOR LEGAL DESCRIPTION
OR CONVEYANCE.

THE HORIZONTAL DATUM IS THE RHODE ISLAND
STATE PLANE COORDINATE SYSTEM, NAD 83.

REVISED AND REPRINTED BY

Precision Mapping, Geospatial Solutions.

11 Pleasant Street, Littleton, NH 03561
800.322.4540 - www.cai-tech.com

LEGEND

Parcels Town Boundary Water Body

Tax Map Index Building Stream

State Boundary Easement Street Centerline (E911, 2018)

FEET

200 100 0 200 400 600

METERS

50 25 0 50 100 150

SCALE: 1" = 200'

REVISED TO: DECEMBER 31, 2022

PROPERTY MAPS

BURRILLVILLE

RHODE ISLAND

INDEX DIAGRAM

73	74	75
90	91	92
107	108	109

MAP NO.

91