


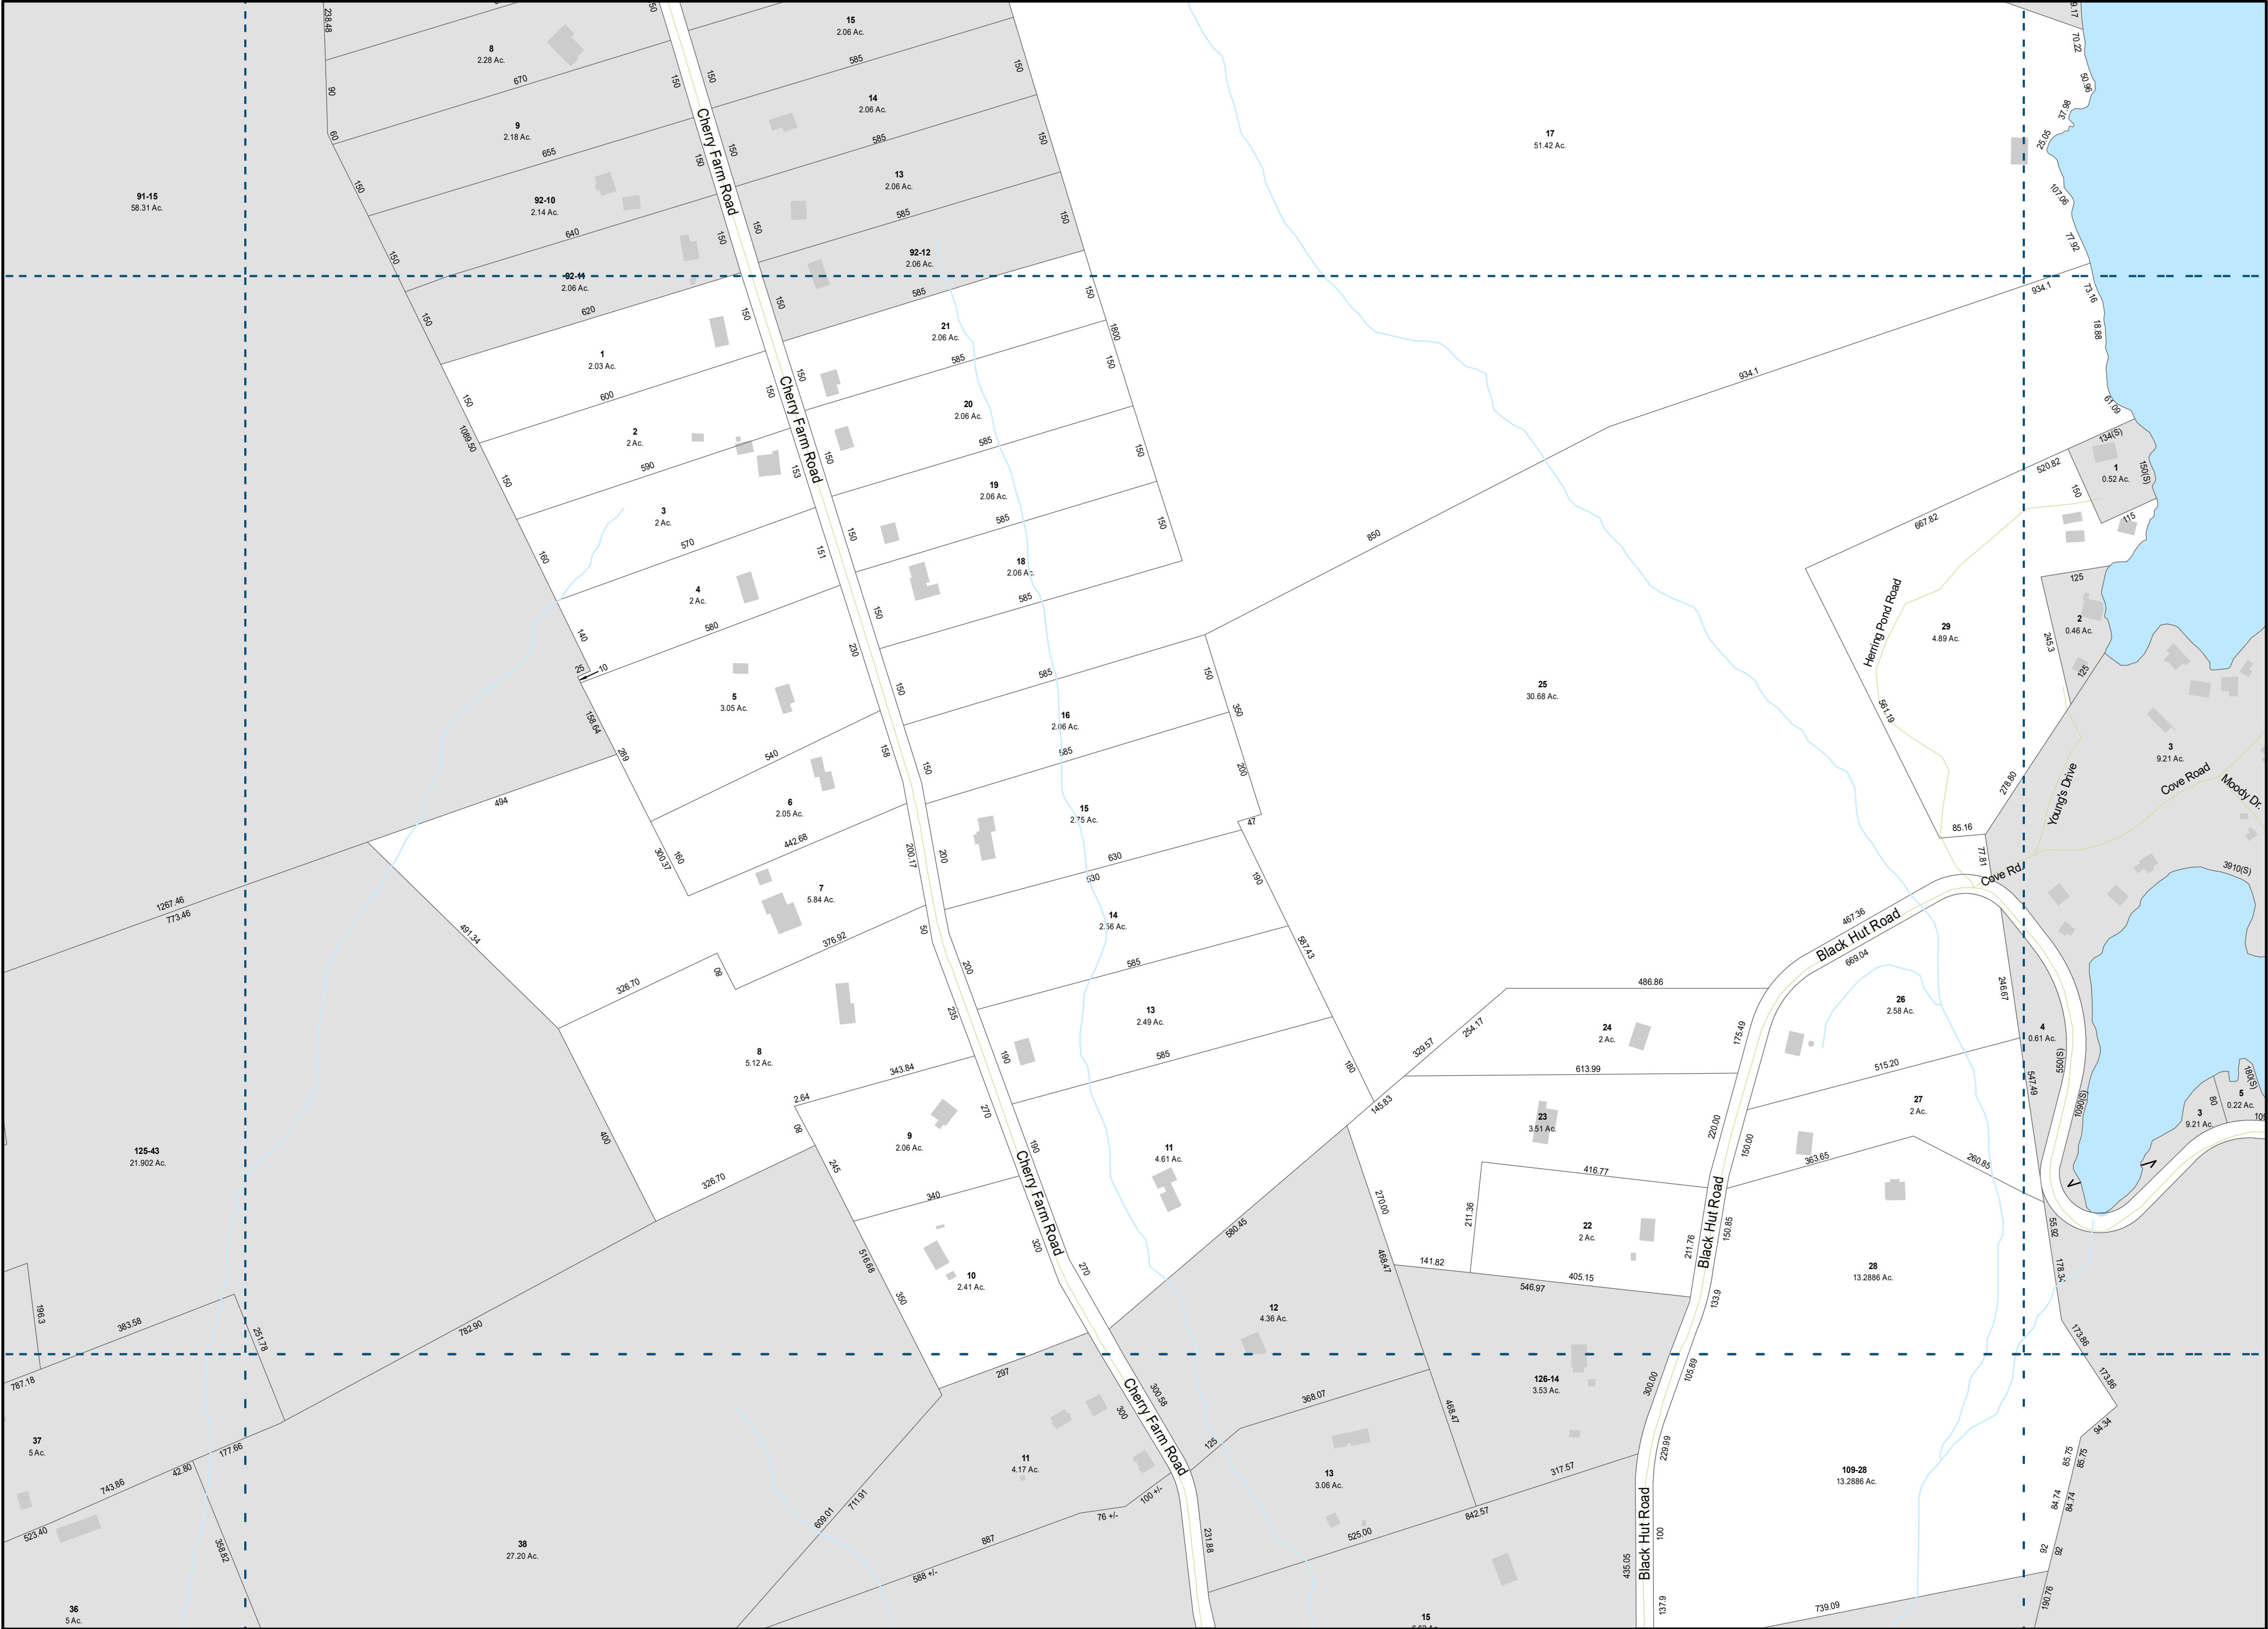

THIS MAP IS FOR ASSESSMENT PURPOSES.
IT IS NOT VALID FOR LEGAL DESCRIPTION
OR CONVEYANCE.

THE HORIZONTAL DATUM IS THE RHODE ISLAND
STATE PLANE COORDINATE SYSTEM, NAD 83.



REVISD AND REPRINTED BY

Precision Mapping, Geospatial Solutions.

11 Pleasant Street, Littleton, NH 03561
800.322.4540 - www.cai-tech.com

LEGEND

Parcels Town Boundary Water Body

Tax Map Index Building Stream

State Boundary Easement Street Centerline (E911, 2018)

FEET
200 100 0 200 400 600

SCALE: 1" = 200'

METERS
50 25 0 50 100 150

REVISED TO: DECEMBER 31, 2022


PROPERTY MAPS

BURRILLVILLE

RHODE ISLAND

INDEX DIAGRAM

91	92	93
108	109	110
125	126	127

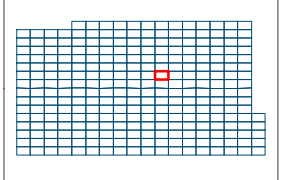

MAP NO.

109