


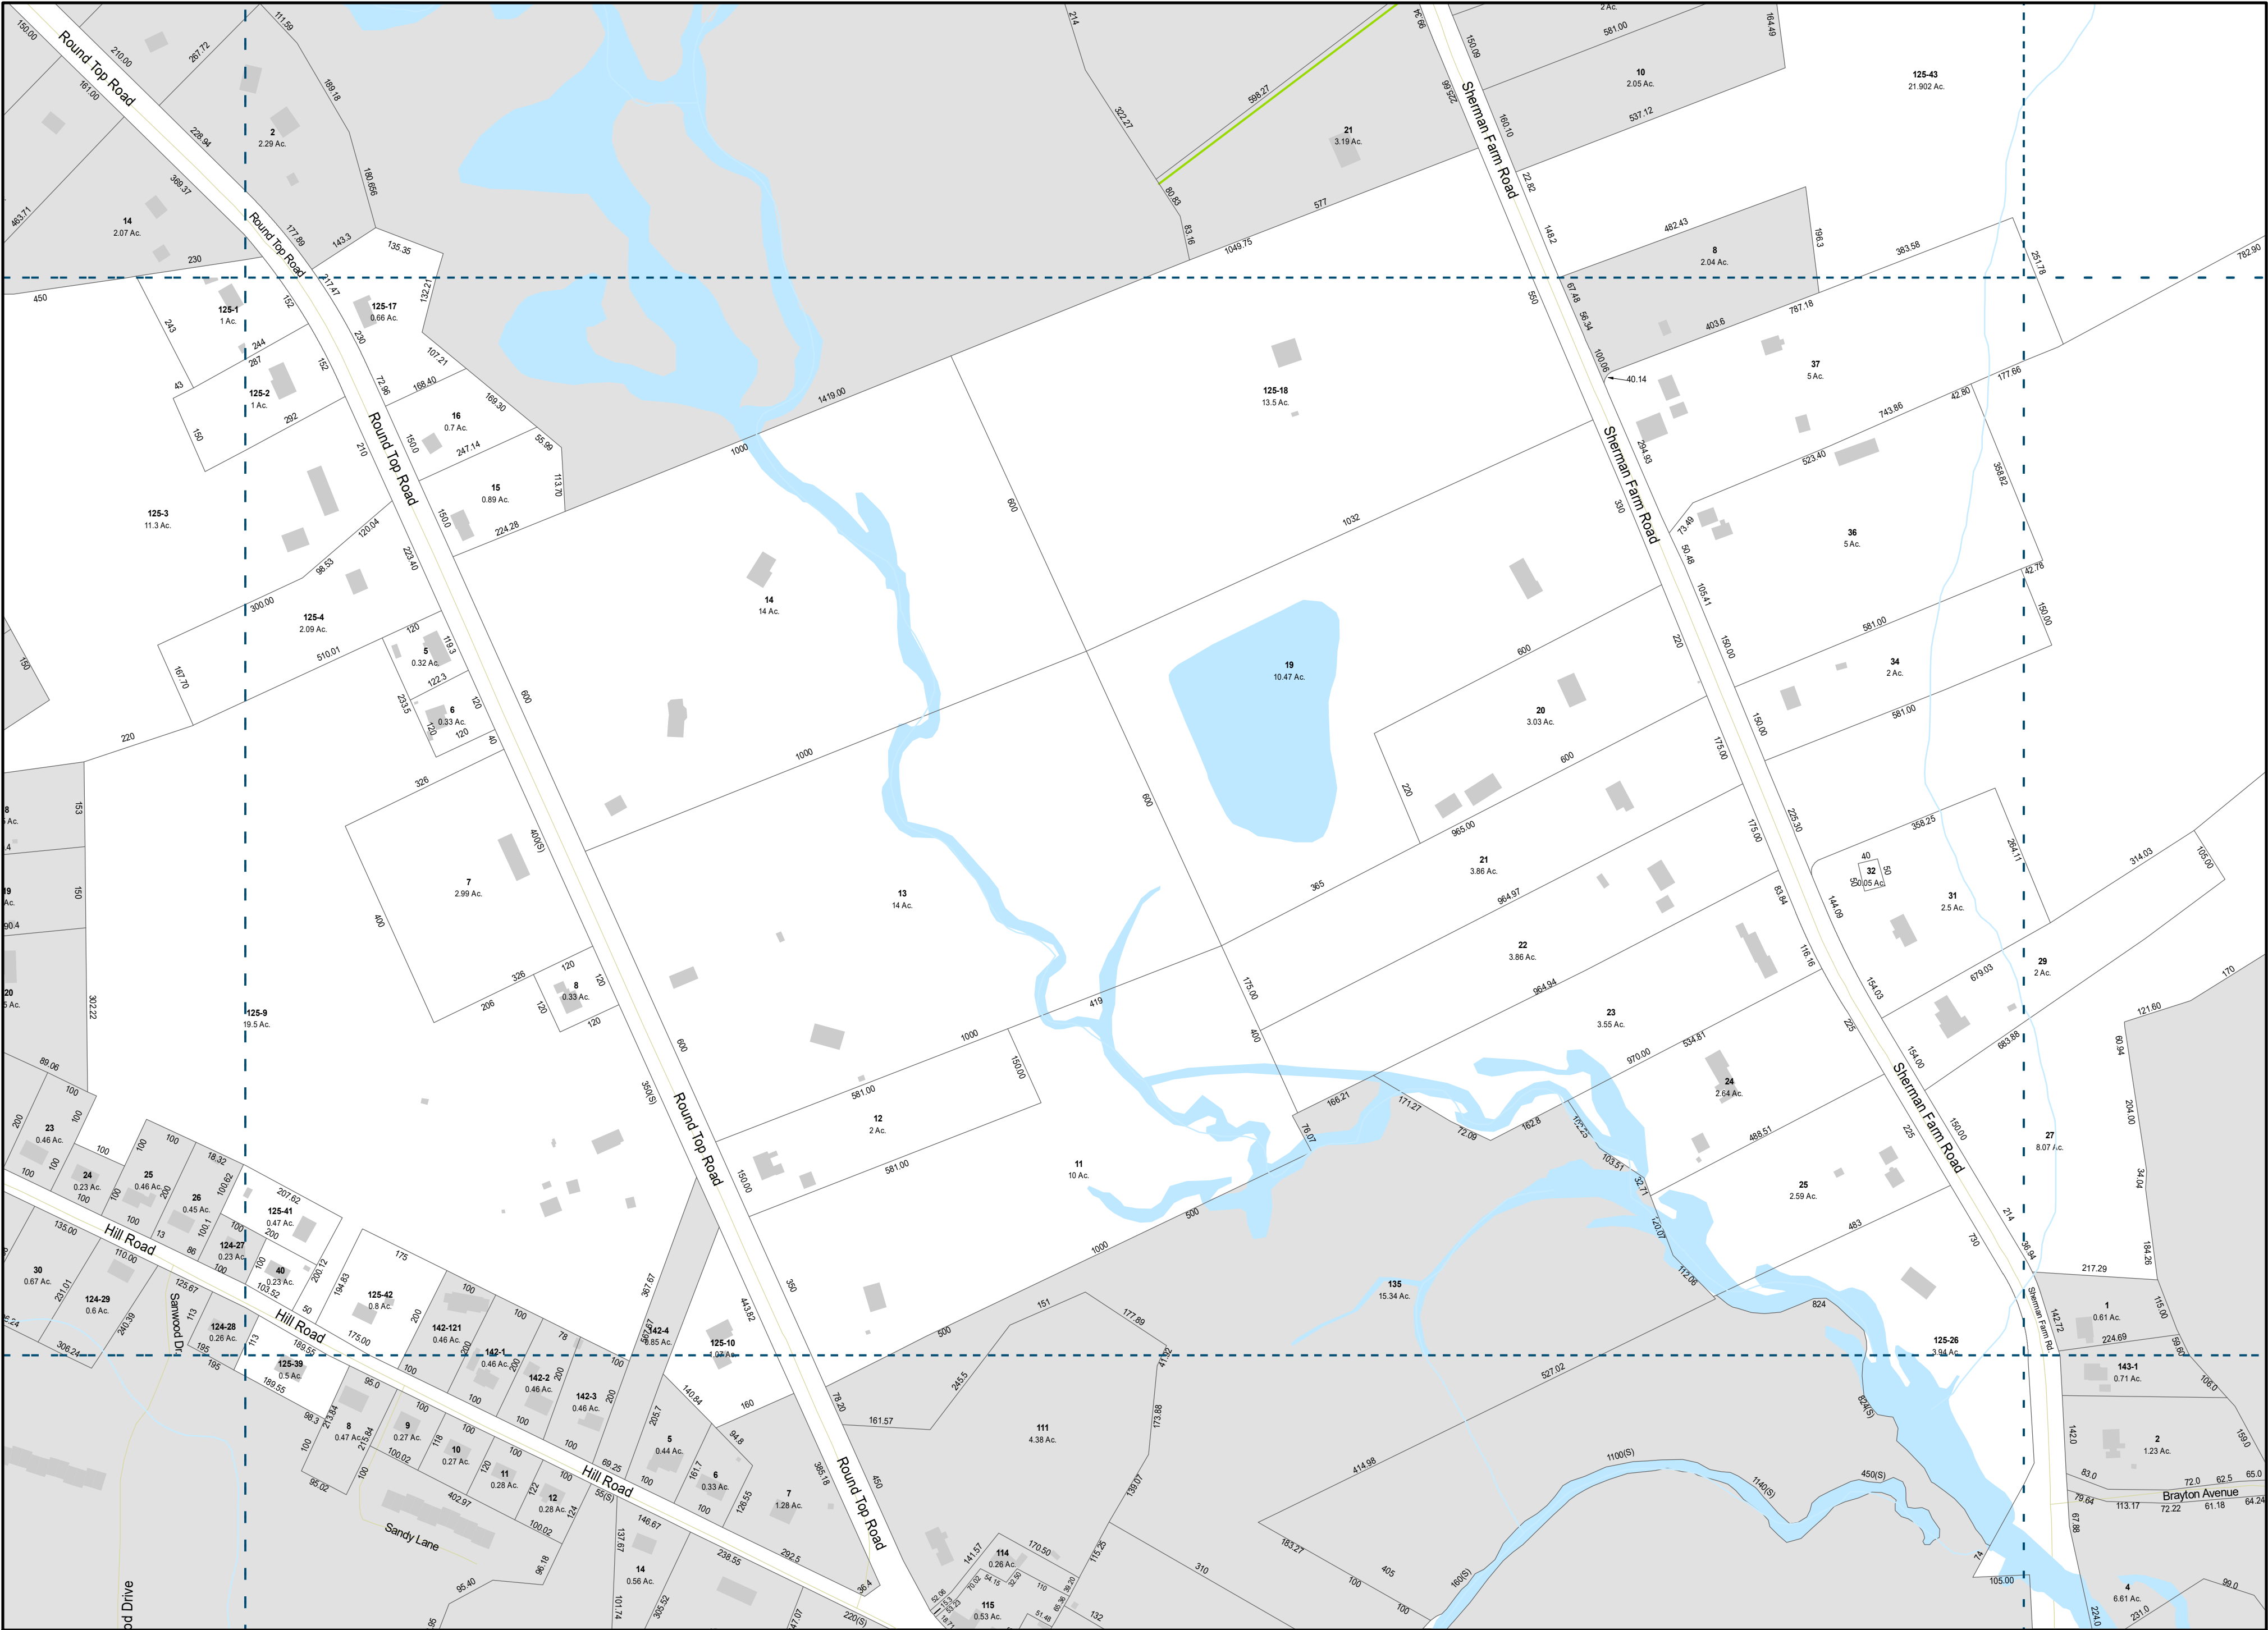

THIS MAP IS FOR ASSESSMENT PURPOSES.
IT IS NOT VALID FOR LEGAL DESCRIPTION
OR CONVEYANCE.

THE HORIZONTAL DATUM IS THE RHODE ISLAND
STATE PLANE COORDINATE SYSTEM, NAD 83.



REVISD AND REPRINTED BY

11 Pleasant Street, Littleton, NH 03561
800.322.4540 - www.cai-tech.com

LEGEND

Parcels

Tax Map Index

State Boundary

Town Boundary

Building

Easement

Water Body

Stream

Street Centerline (E911, 2018)

FEET

200 100 0 200 400 600

METERS

50 25 0 50 100 150

SCALE: 1" = 200'

REVISED TO: DECEMBER 31, 2022


PROPERTY MAPS

BURRILLVILLE

RHODE ISLAND

INDEX DIAGRAM

107	108	109
124	125	126
141	142	143

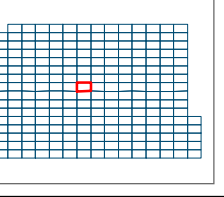

MAP NO.

125