


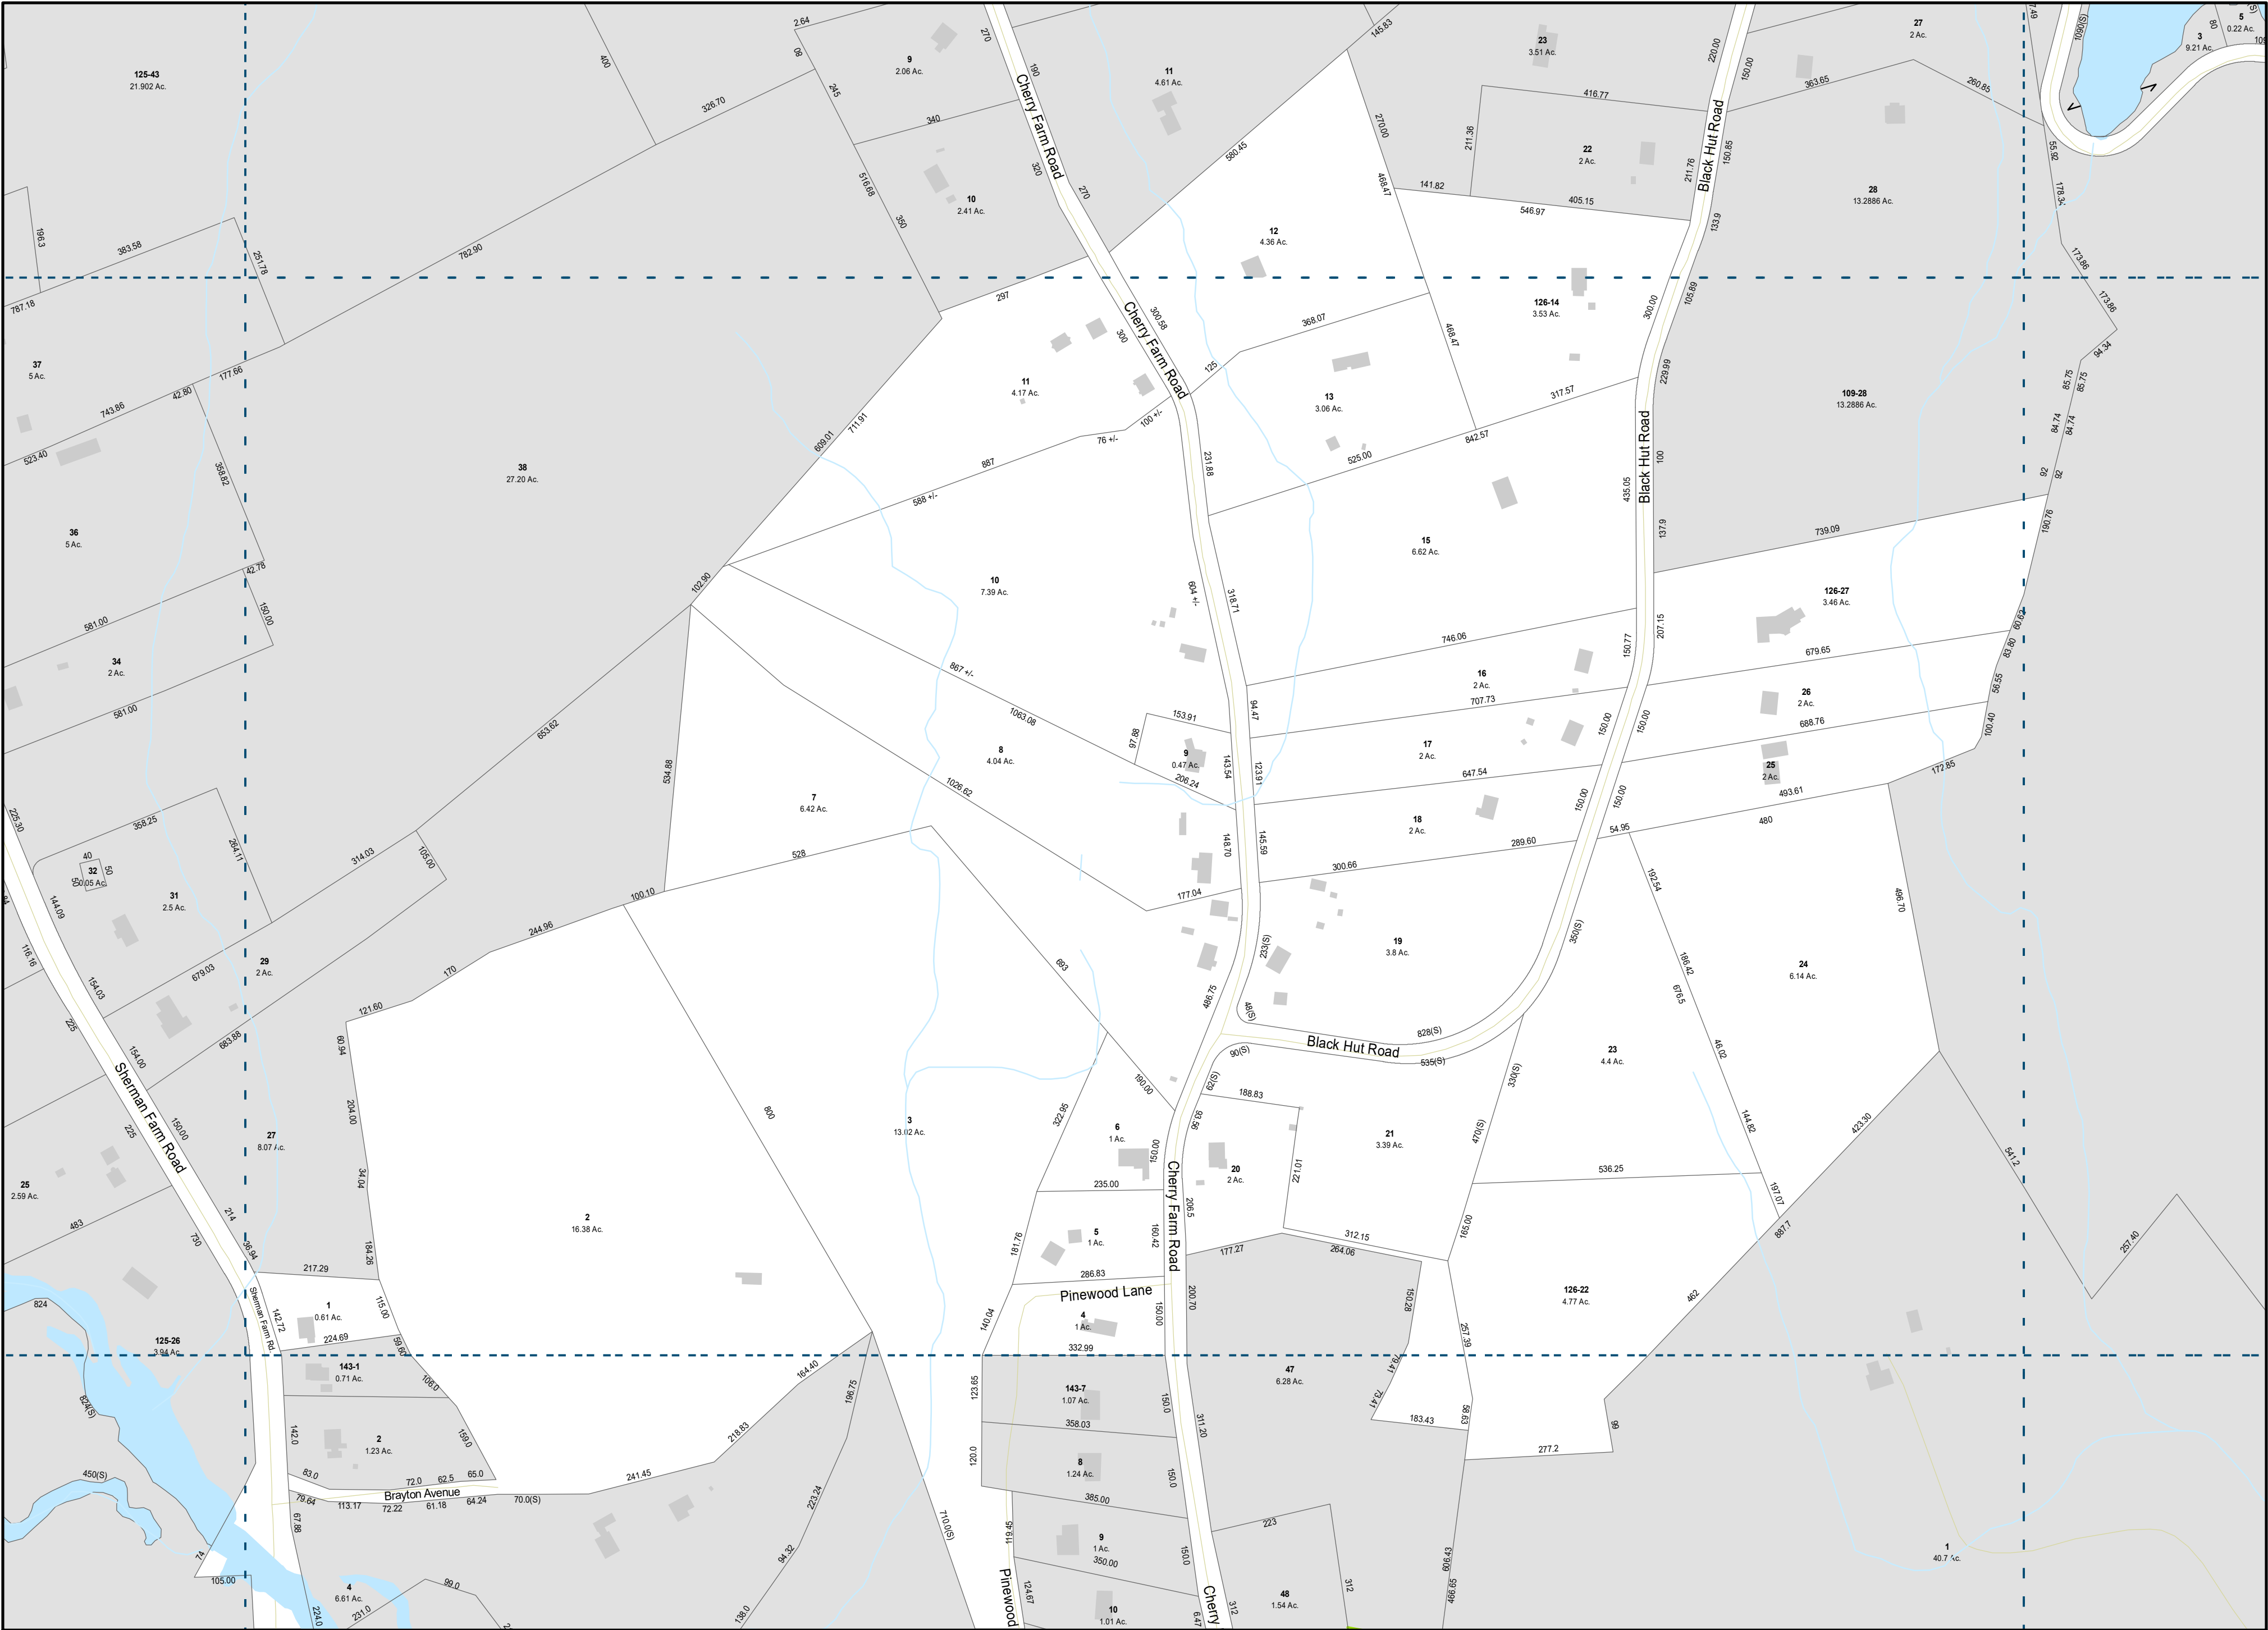

THIS MAP IS FOR ASSESSMENT PURPOSES.  
IT IS NOT VALID FOR LEGAL DESCRIPTION  
OR CONVEYANCE.

THE HORIZONTAL DATUM IS THE RHODE ISLAND  
STATE PLANE COORDINATE SYSTEM, NAD 83.



REVISD AND REPRINTED BY

11 Pleasant Street, Littleton, NH 03561  
800.322.4540 - www.cai-tech.com

**LEGEND**

Parcels      Town Boundary      Water Body

Tax Map Index      Building      Stream

State Boundary      Easement      Street Centerline (E911, 2018)

SCALE: 1" = 200'

FEET 200 100 0 200 400 600

METERS 25 0 50 100 150

REVISED TO: DECEMBER 31, 2022


PROPERTY MAPS

**BURRILLVILLE**

RHODE ISLAND

INDEX DIAGRAM

|     |     |     |
|-----|-----|-----|
| 108 | 109 | 110 |
| 125 | 126 | 127 |
| 142 | 143 | 144 |

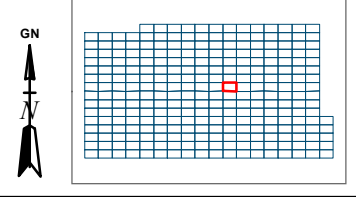

MAP NO.

**126**