


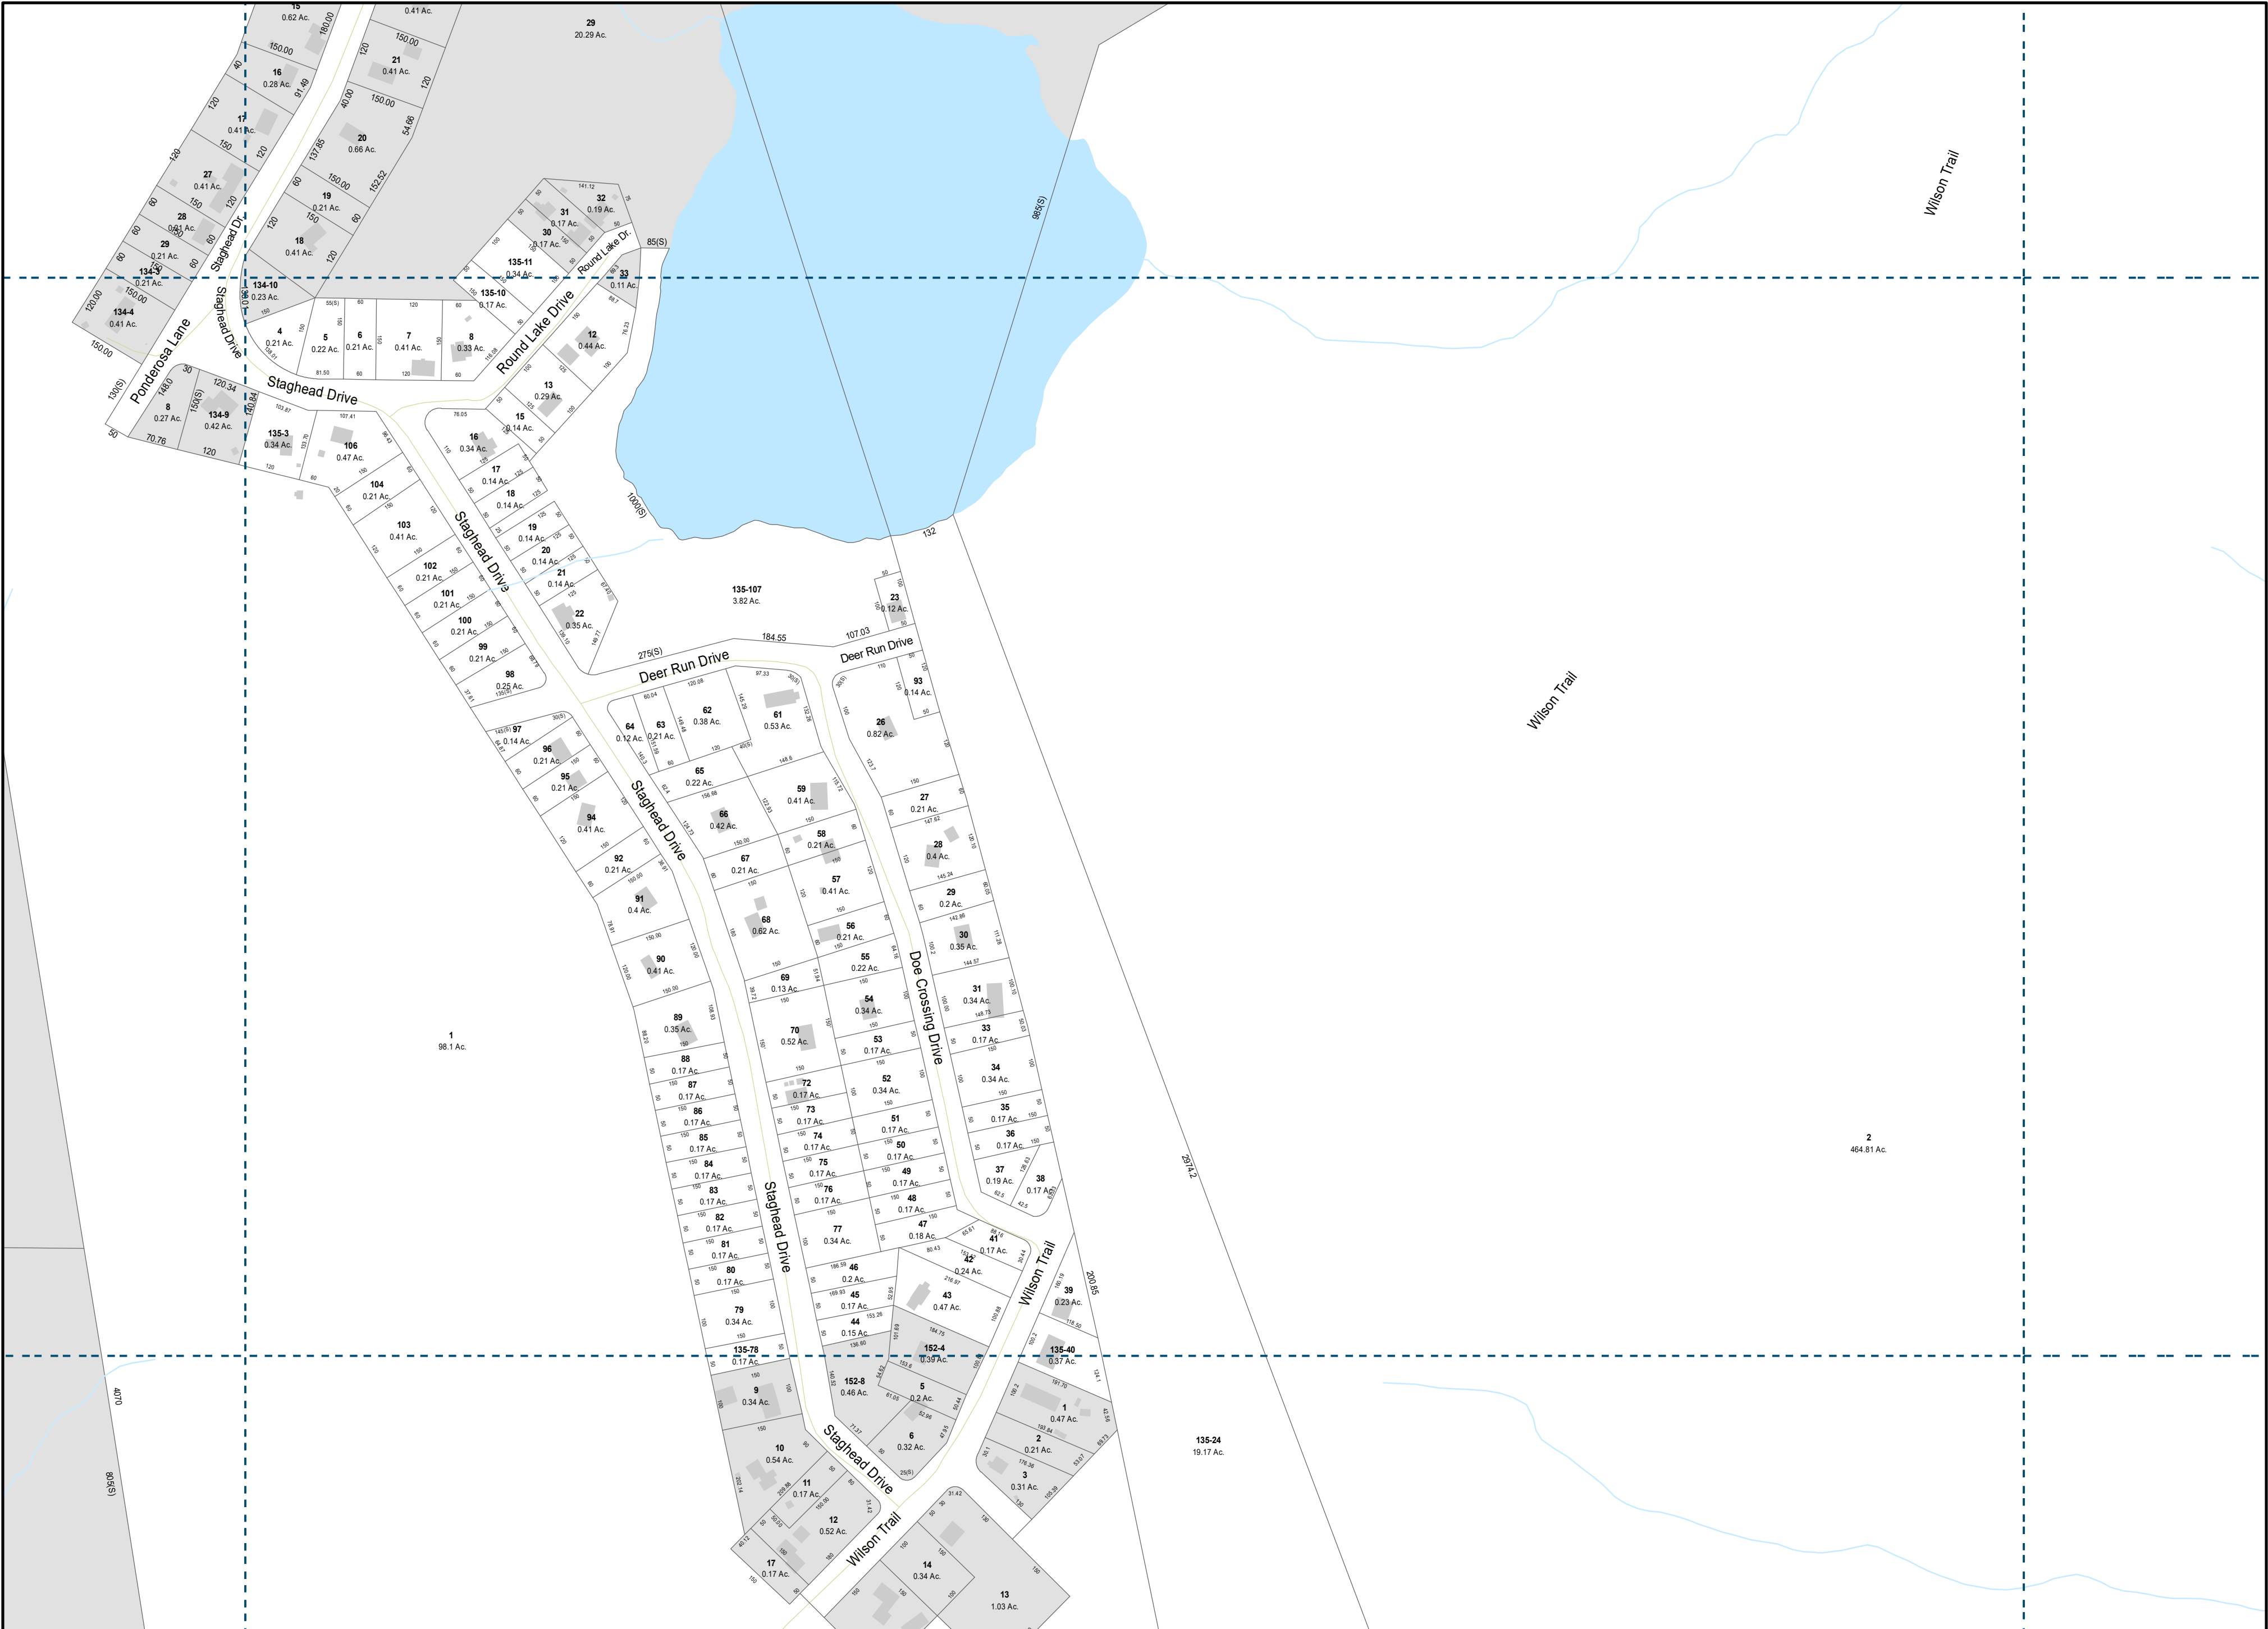

THIS MAP IS FOR ASSESSMENT PURPOSES. IT IS NOT VALID FOR LEGAL DESCRIPTION OR CONVEYANCE.

THE HORIZONTAL DATUM IS THE RHODE ISLAND STATE PLANE COORDINATE SYSTEM, NAD 83.

REVISOR AND REPRINTED BY

11 Pleasant Street, Littleton, NH 03561
800.322.4540 - www.cai-tech.com

LEGEND

- Parcels
- Town Boundary
- Water Body
- Tax Map Index
- Building
- Stream
- State Boundary
- Easement
- Street Centerline (E911, 2018)

FEET
200 100 0 200 400 600

METERS
50 25 0 50 100 150

SCALE: 1" = 200'

REVISED TO: DECEMBER 31, 2022

PROPERTY MAPS

BURRILLVILLE

RHODE ISLAND

INDEX DIAGRAM

117	118	119
134	135	136
151	152	153

GN

MAP NO.

135