


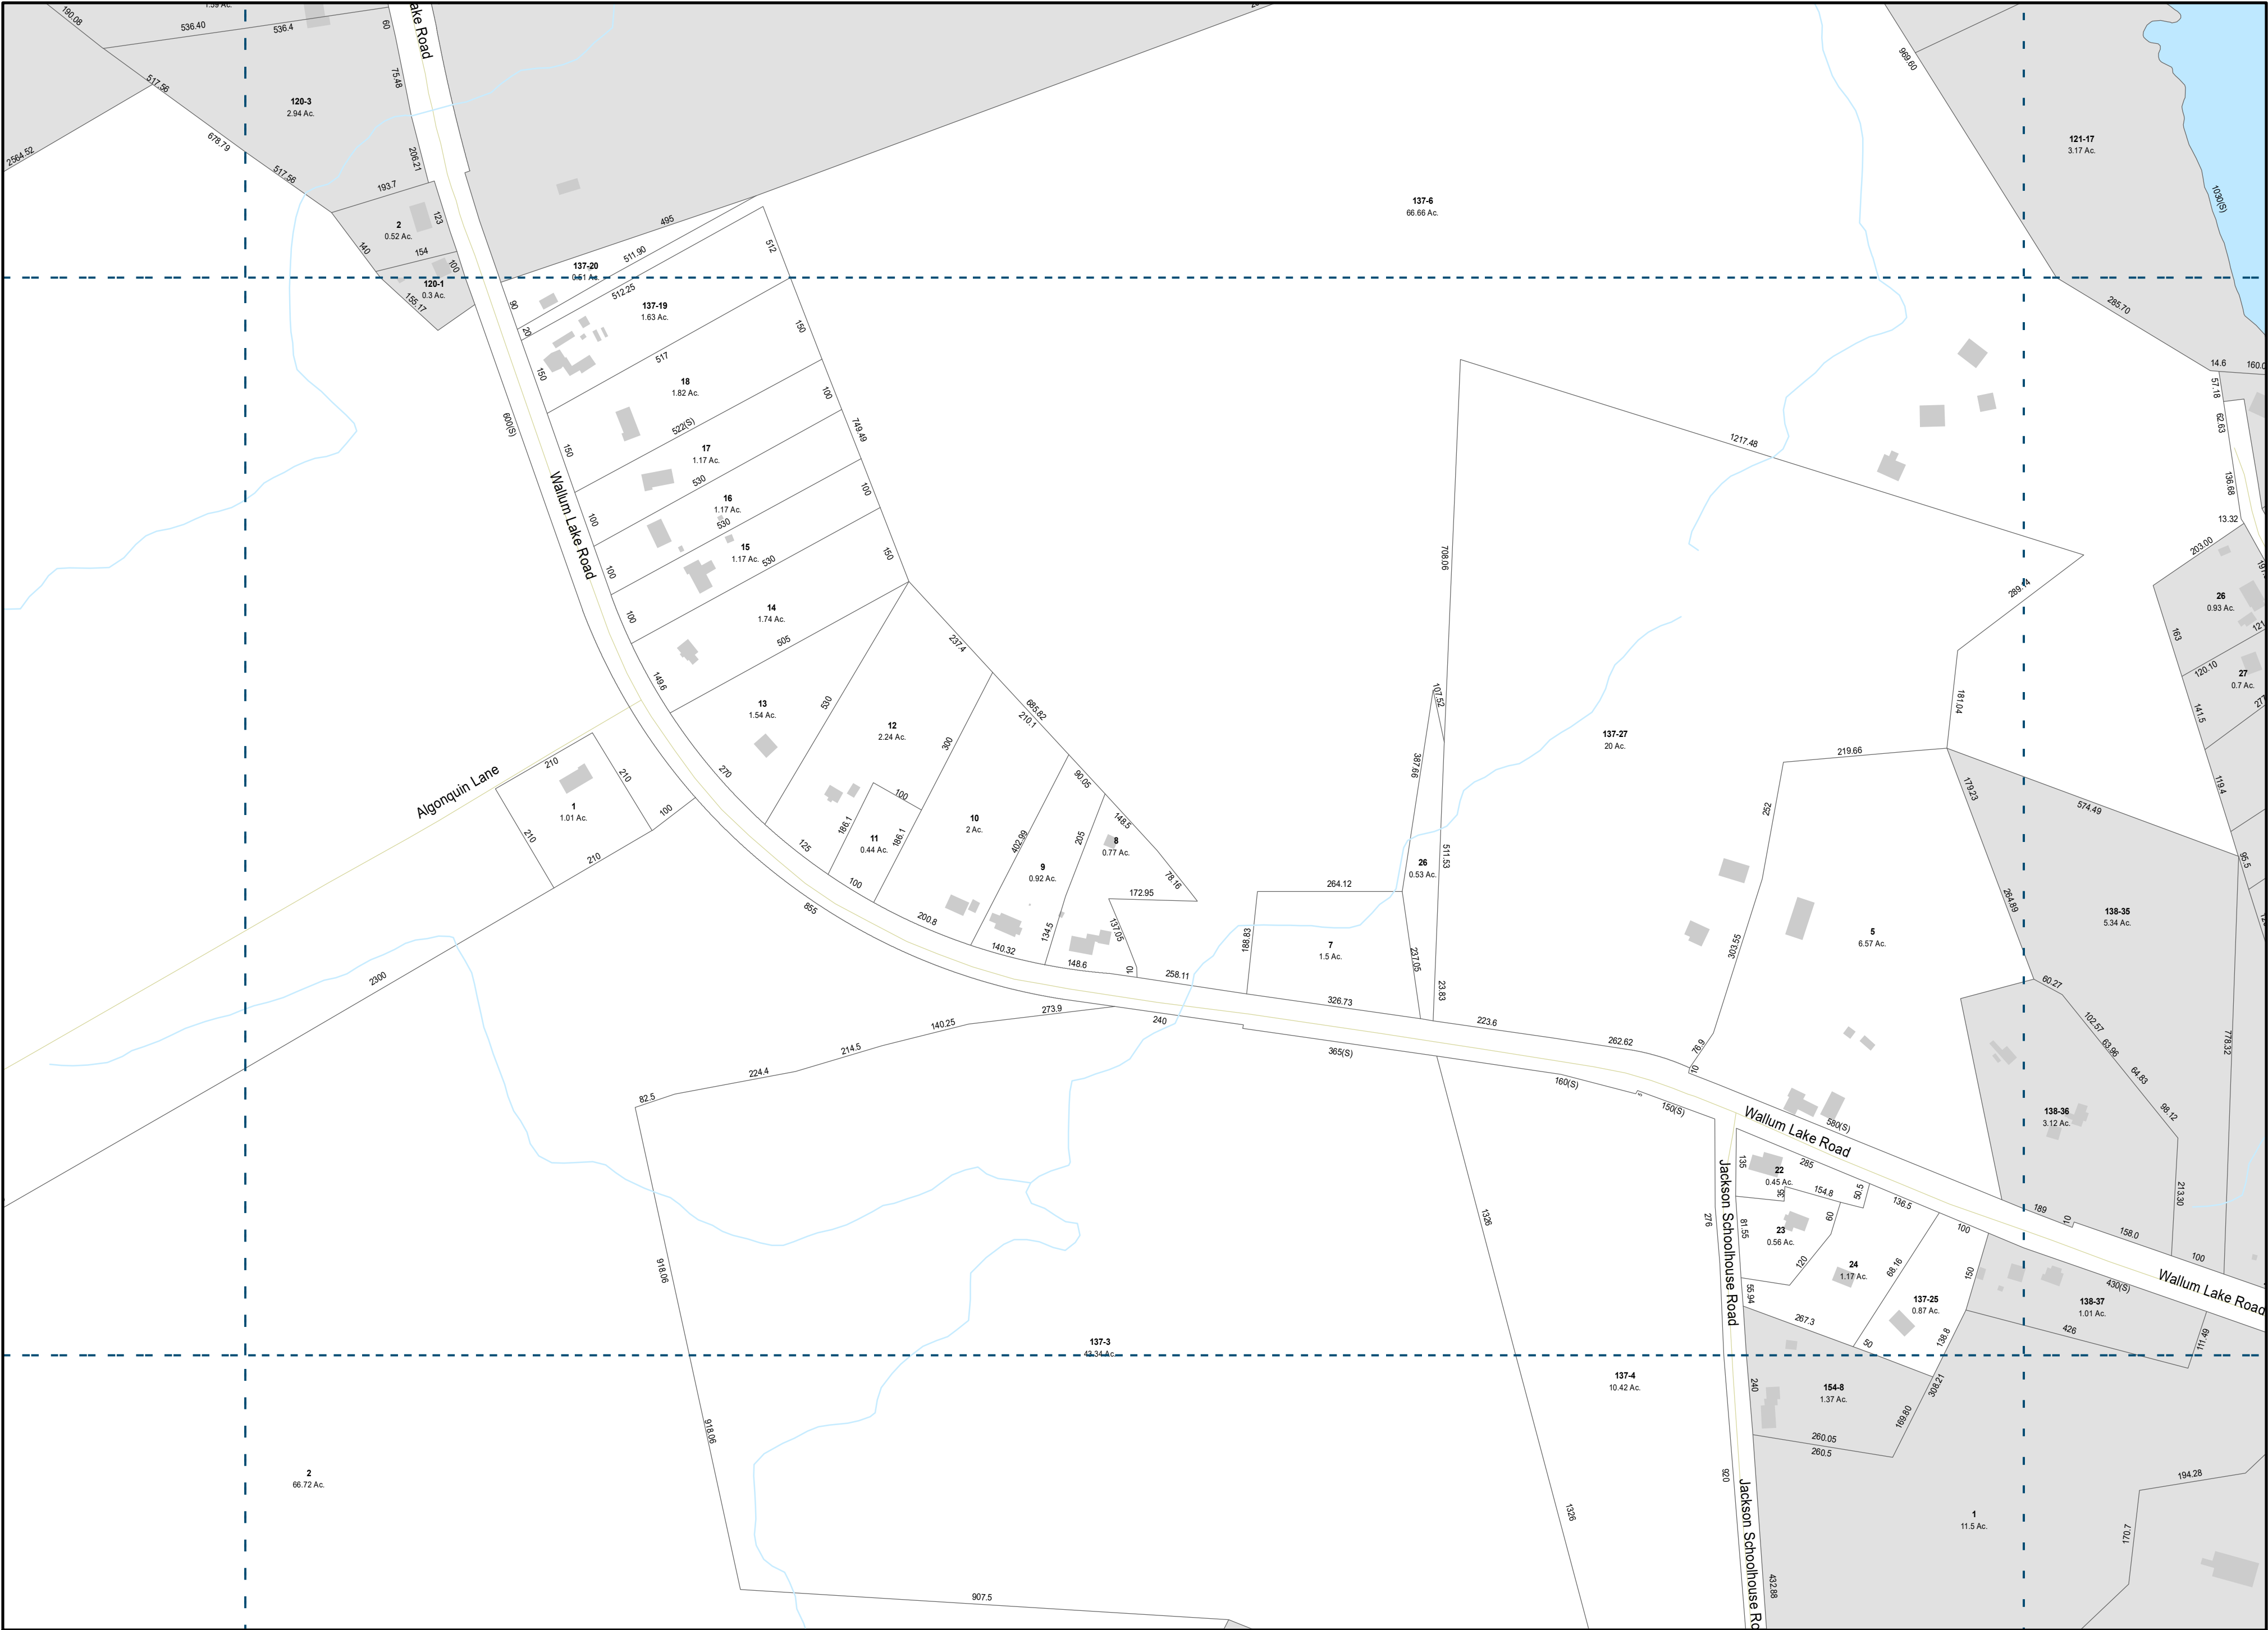

THIS MAP IS FOR ASSESSMENT PURPOSES.
IT IS NOT VALID FOR LEGAL DESCRIPTION
OR CONVEYANCE.

THE HORIZONTAL DATUM IS THE RHODE ISLAND
STATE PLANE COORDINATE SYSTEM, NAD 83.

REVISED AND REPRINTED BY

11 Pleasant Street, Littleton, NH 03561
800.322.4540 - www.cai-tech.com

LEGEND

Parcels Town Boundary Water Body

Tax Map Index Building Stream

State Boundary Easement Street Centerline (E911, 2018)

FEET 200 100 0 200 400 600

METERS 50 25 0 50 100 150

SCALE: 1" = 200'

PROPERTY MAPS

BURRILLVILLE

RHODE ISLAND

INDEX DIAGRAM

3	119	120	121
5	136	137	138
2	153	154	155

GN

MAP NO.

137