


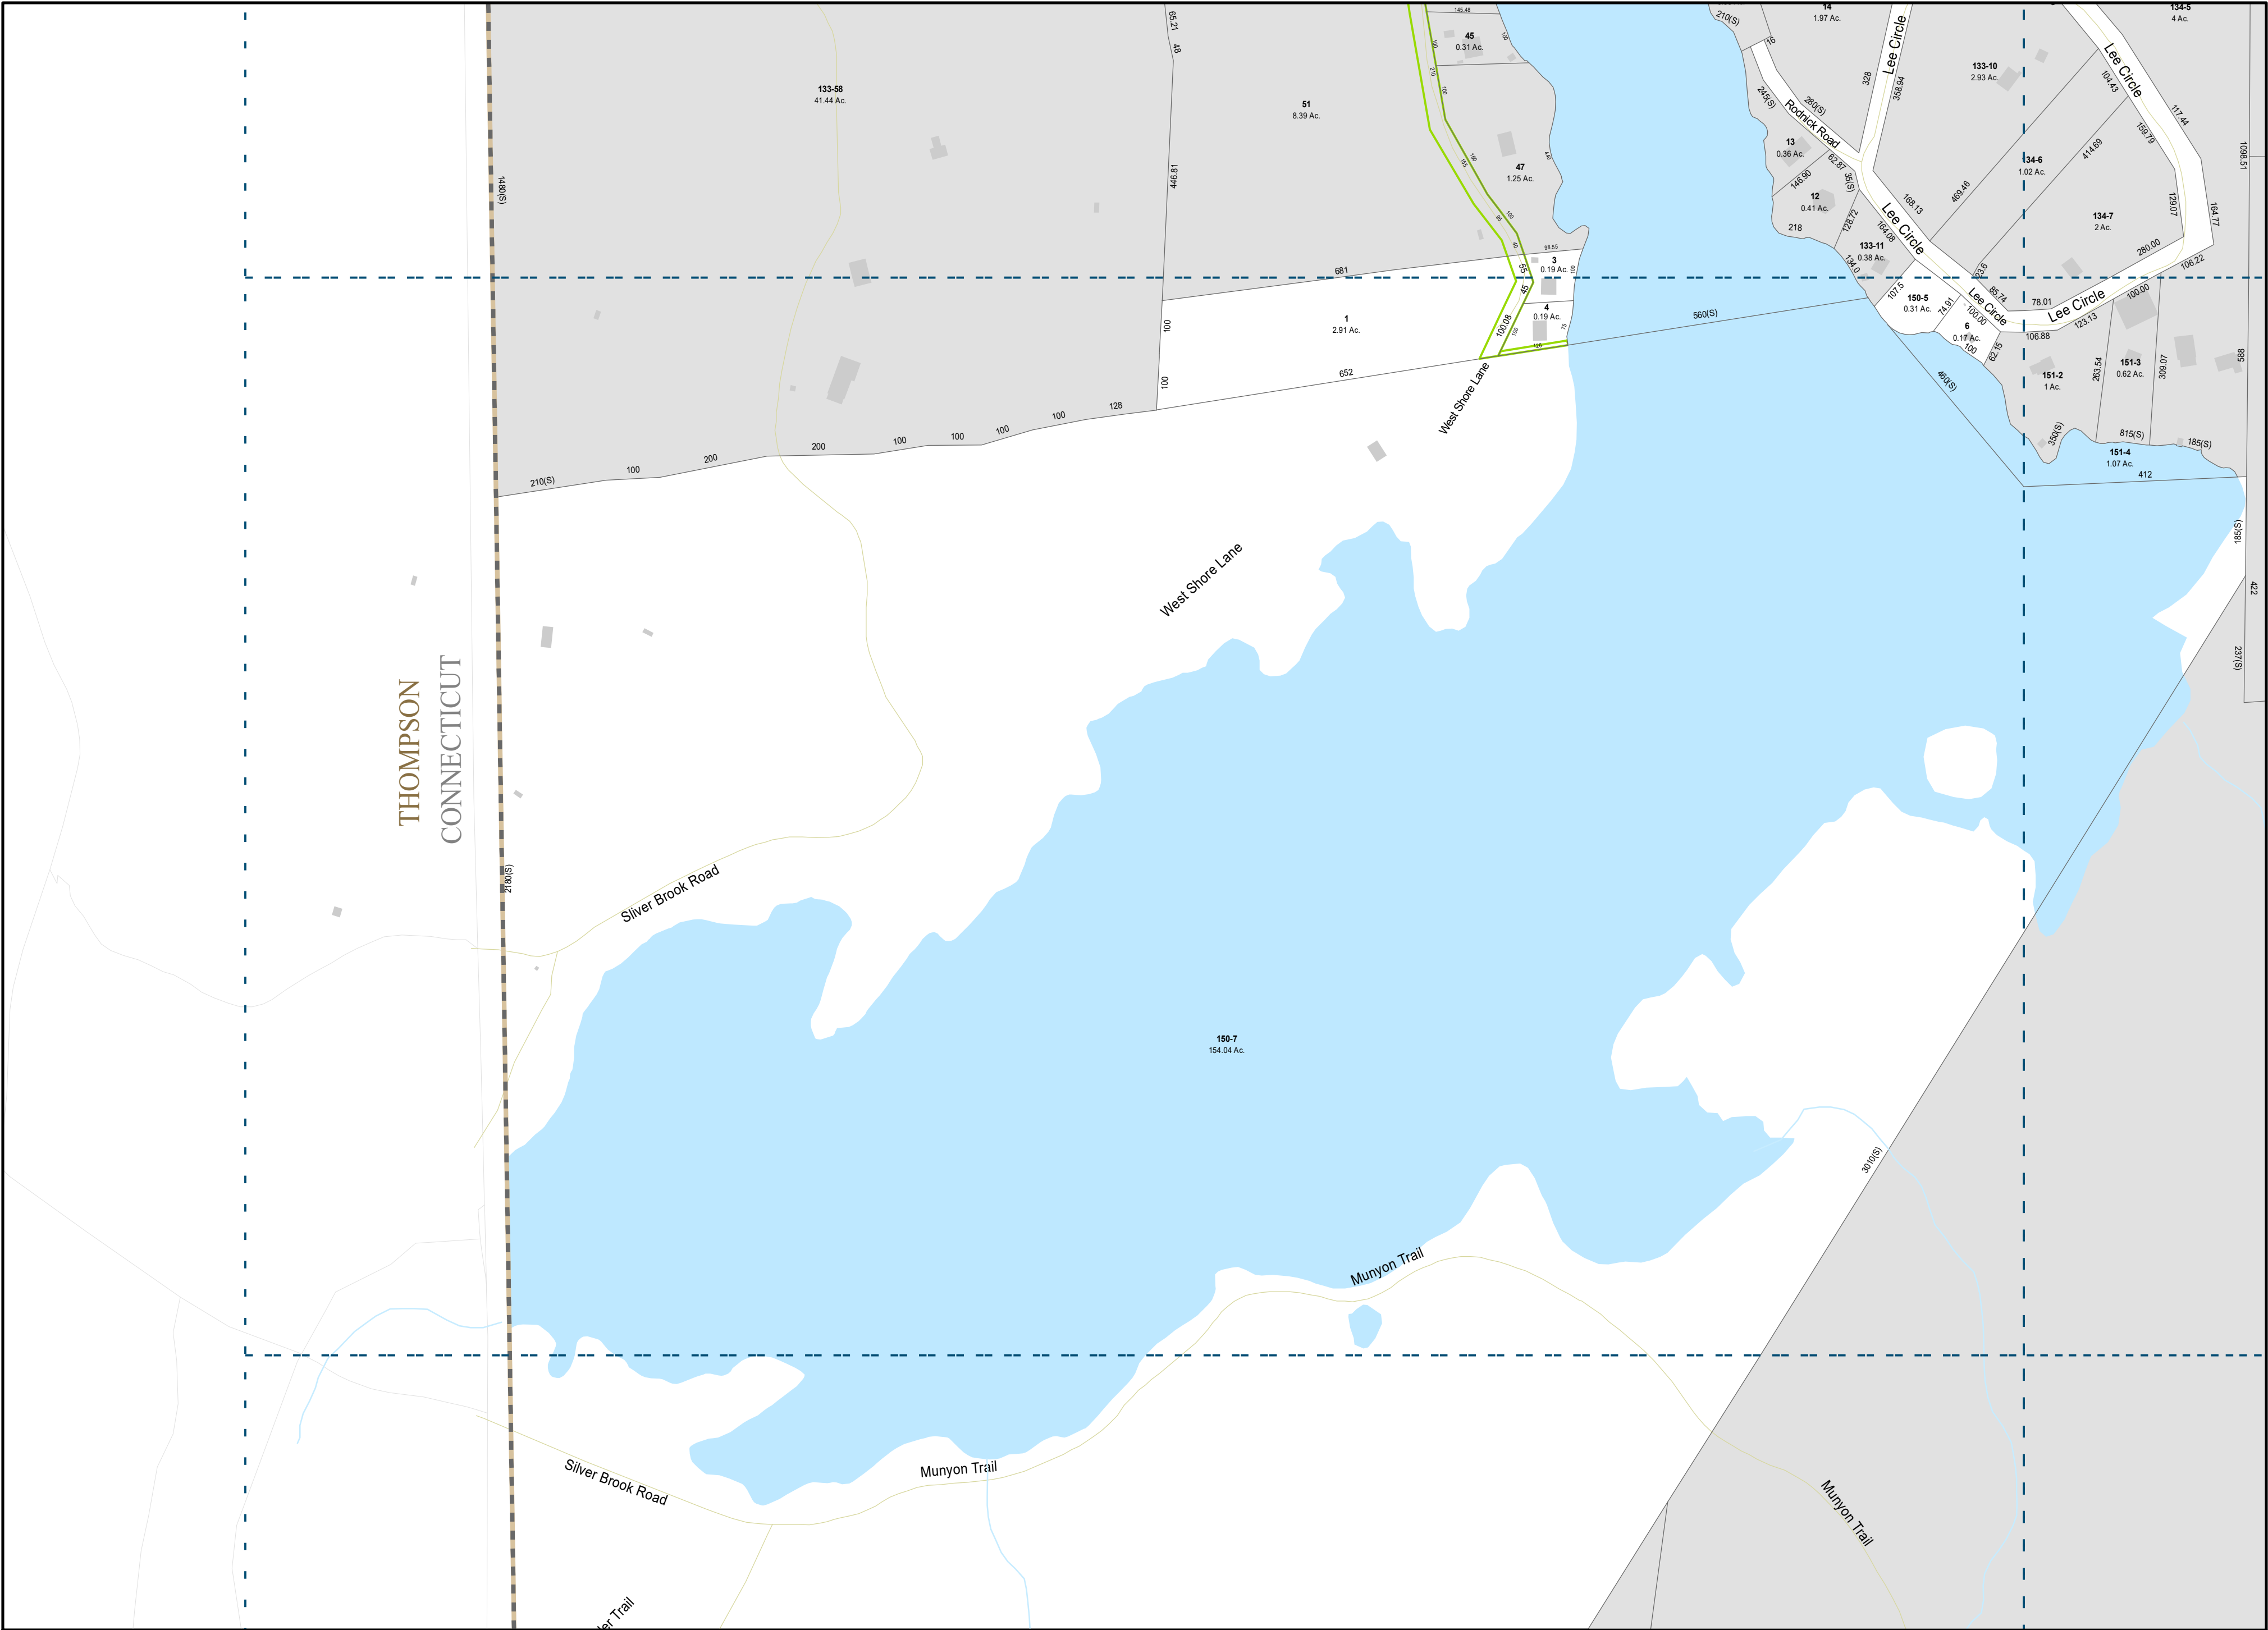

THIS MAP IS FOR ASSESSMENT PURPOSES.
IT IS NOT VALID FOR LEGAL DESCRIPTION
OR CONVEYANCE.

THE HORIZONTAL DATUM IS THE RHODE ISLAND
STATE PLANE COORDINATE SYSTEM, NAD 83.

REVISED AND REPRINTED BY

CAI Technologies
Precision Mapping, Geospatial Solutions.

11 Pleasant Street, Littleton, NH 03561
800.322.4540 - www.cai-tech.com

LEGEND

- Parcels
- Town Boundary
- Water Body
- Tax Map Index
- Building
- Stream
- State Boundary
- Easement
- Street Centerline (E911, 2018)

SCALE: 1" = 200'

FEET
200 100 0 200 400 600

METERS
50 25 0 50 100 150

REVISED TO: DECEMBER 31, 2022

PROPERTY MAPS
BURRILLVILLE
RHODE ISLAND

INDEX DIAGRAM

133	134
150	151
167	168

GN

MAP NO.
150