


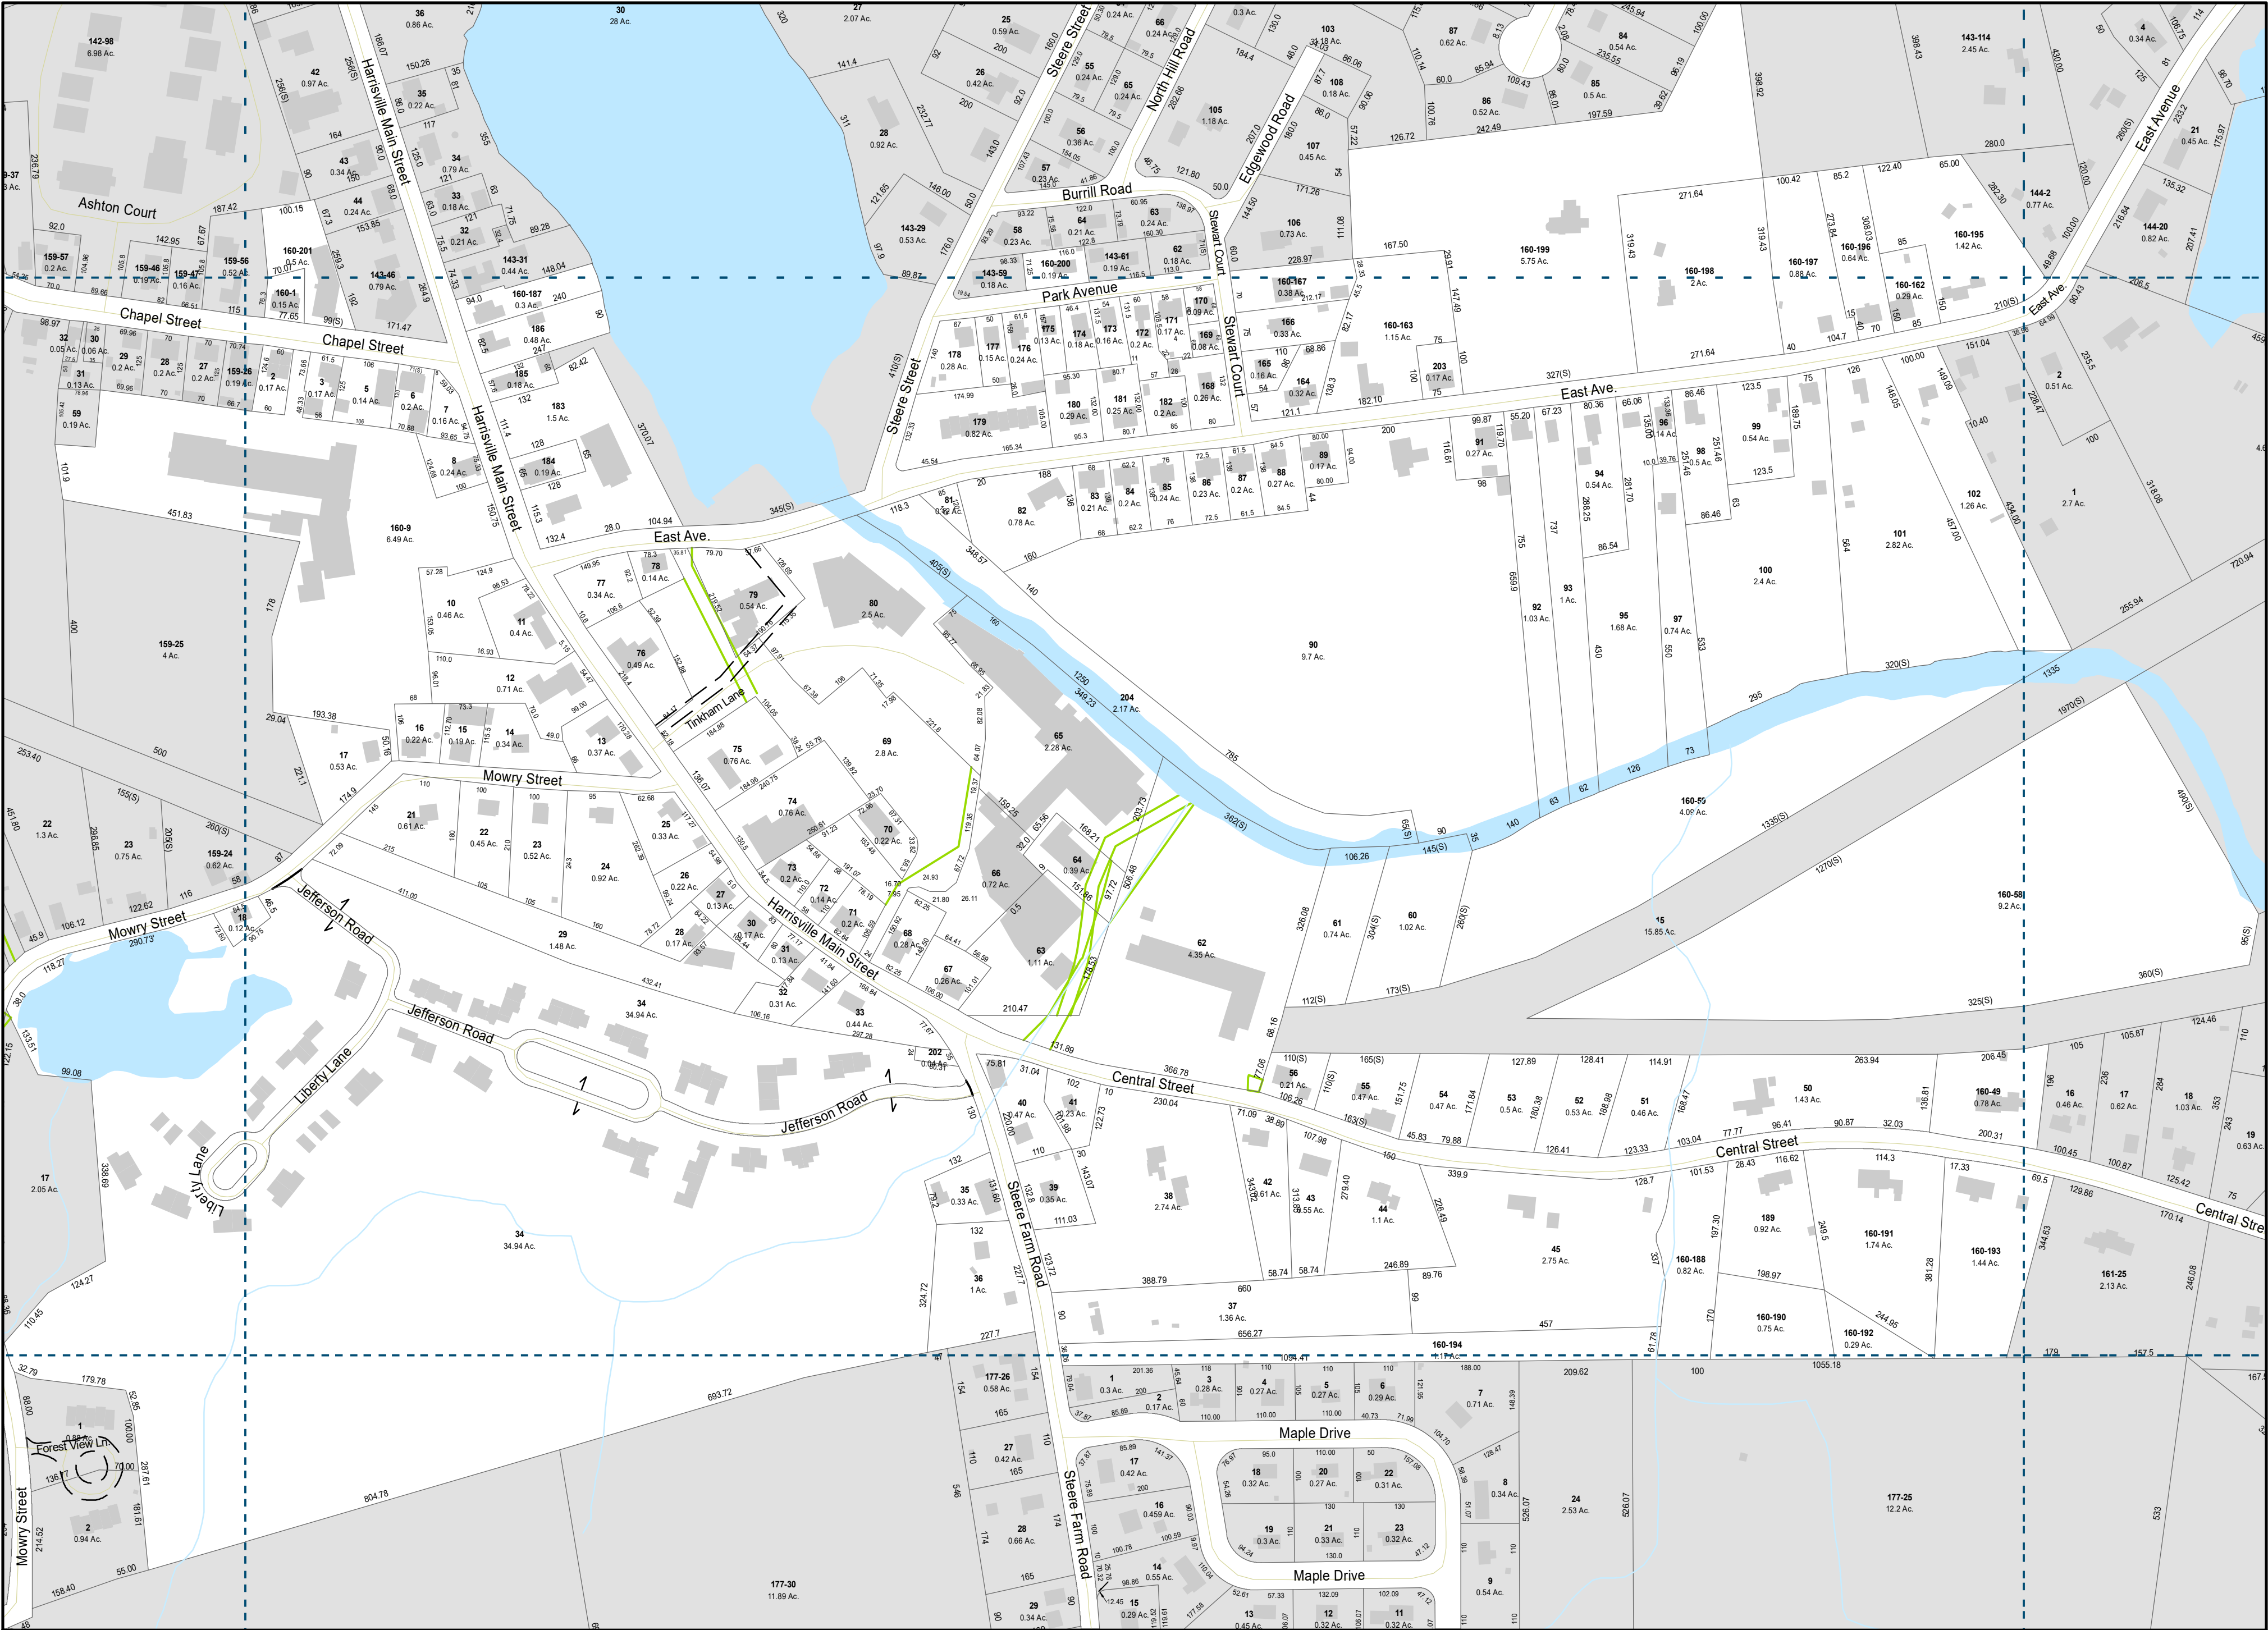

THIS MAP IS FOR ASSESSMENT PURPOSES.
IT IS NOT VALID FOR LEGAL DESCRIPTION
OR CONVEYANCE.

THE HORIZONTAL DATUM IS THE RHODE ISLAND
STATE PLANE COORDINATE SYSTEM, NAD 83.

REVISED AND REPRINTED BY

Precision Mapping, Geospatial Solutions.

11 Pleasant Street, Littleton, NH 03561

800.322.4540 - www.cai-tech.com

LEGEND

Parcels

Town Boundary

Water Body

Tax Map Index

Building

Stream

State Boundary

Easement

Street Centerline (E911, 2018)

FEET
200 100 0 200 400 600

50 25 0 50 100 150

METERS

SCALE: 1" = 200'

REVISED TO: DECEMBER 31, 2022

PROPERTY MAPS

BURRILLVILLE

RHODE ISLAND

INDEX DIAGRAM

1	142	143	144
3	159	160	161
5	176	177	178

MAP NO.

160