


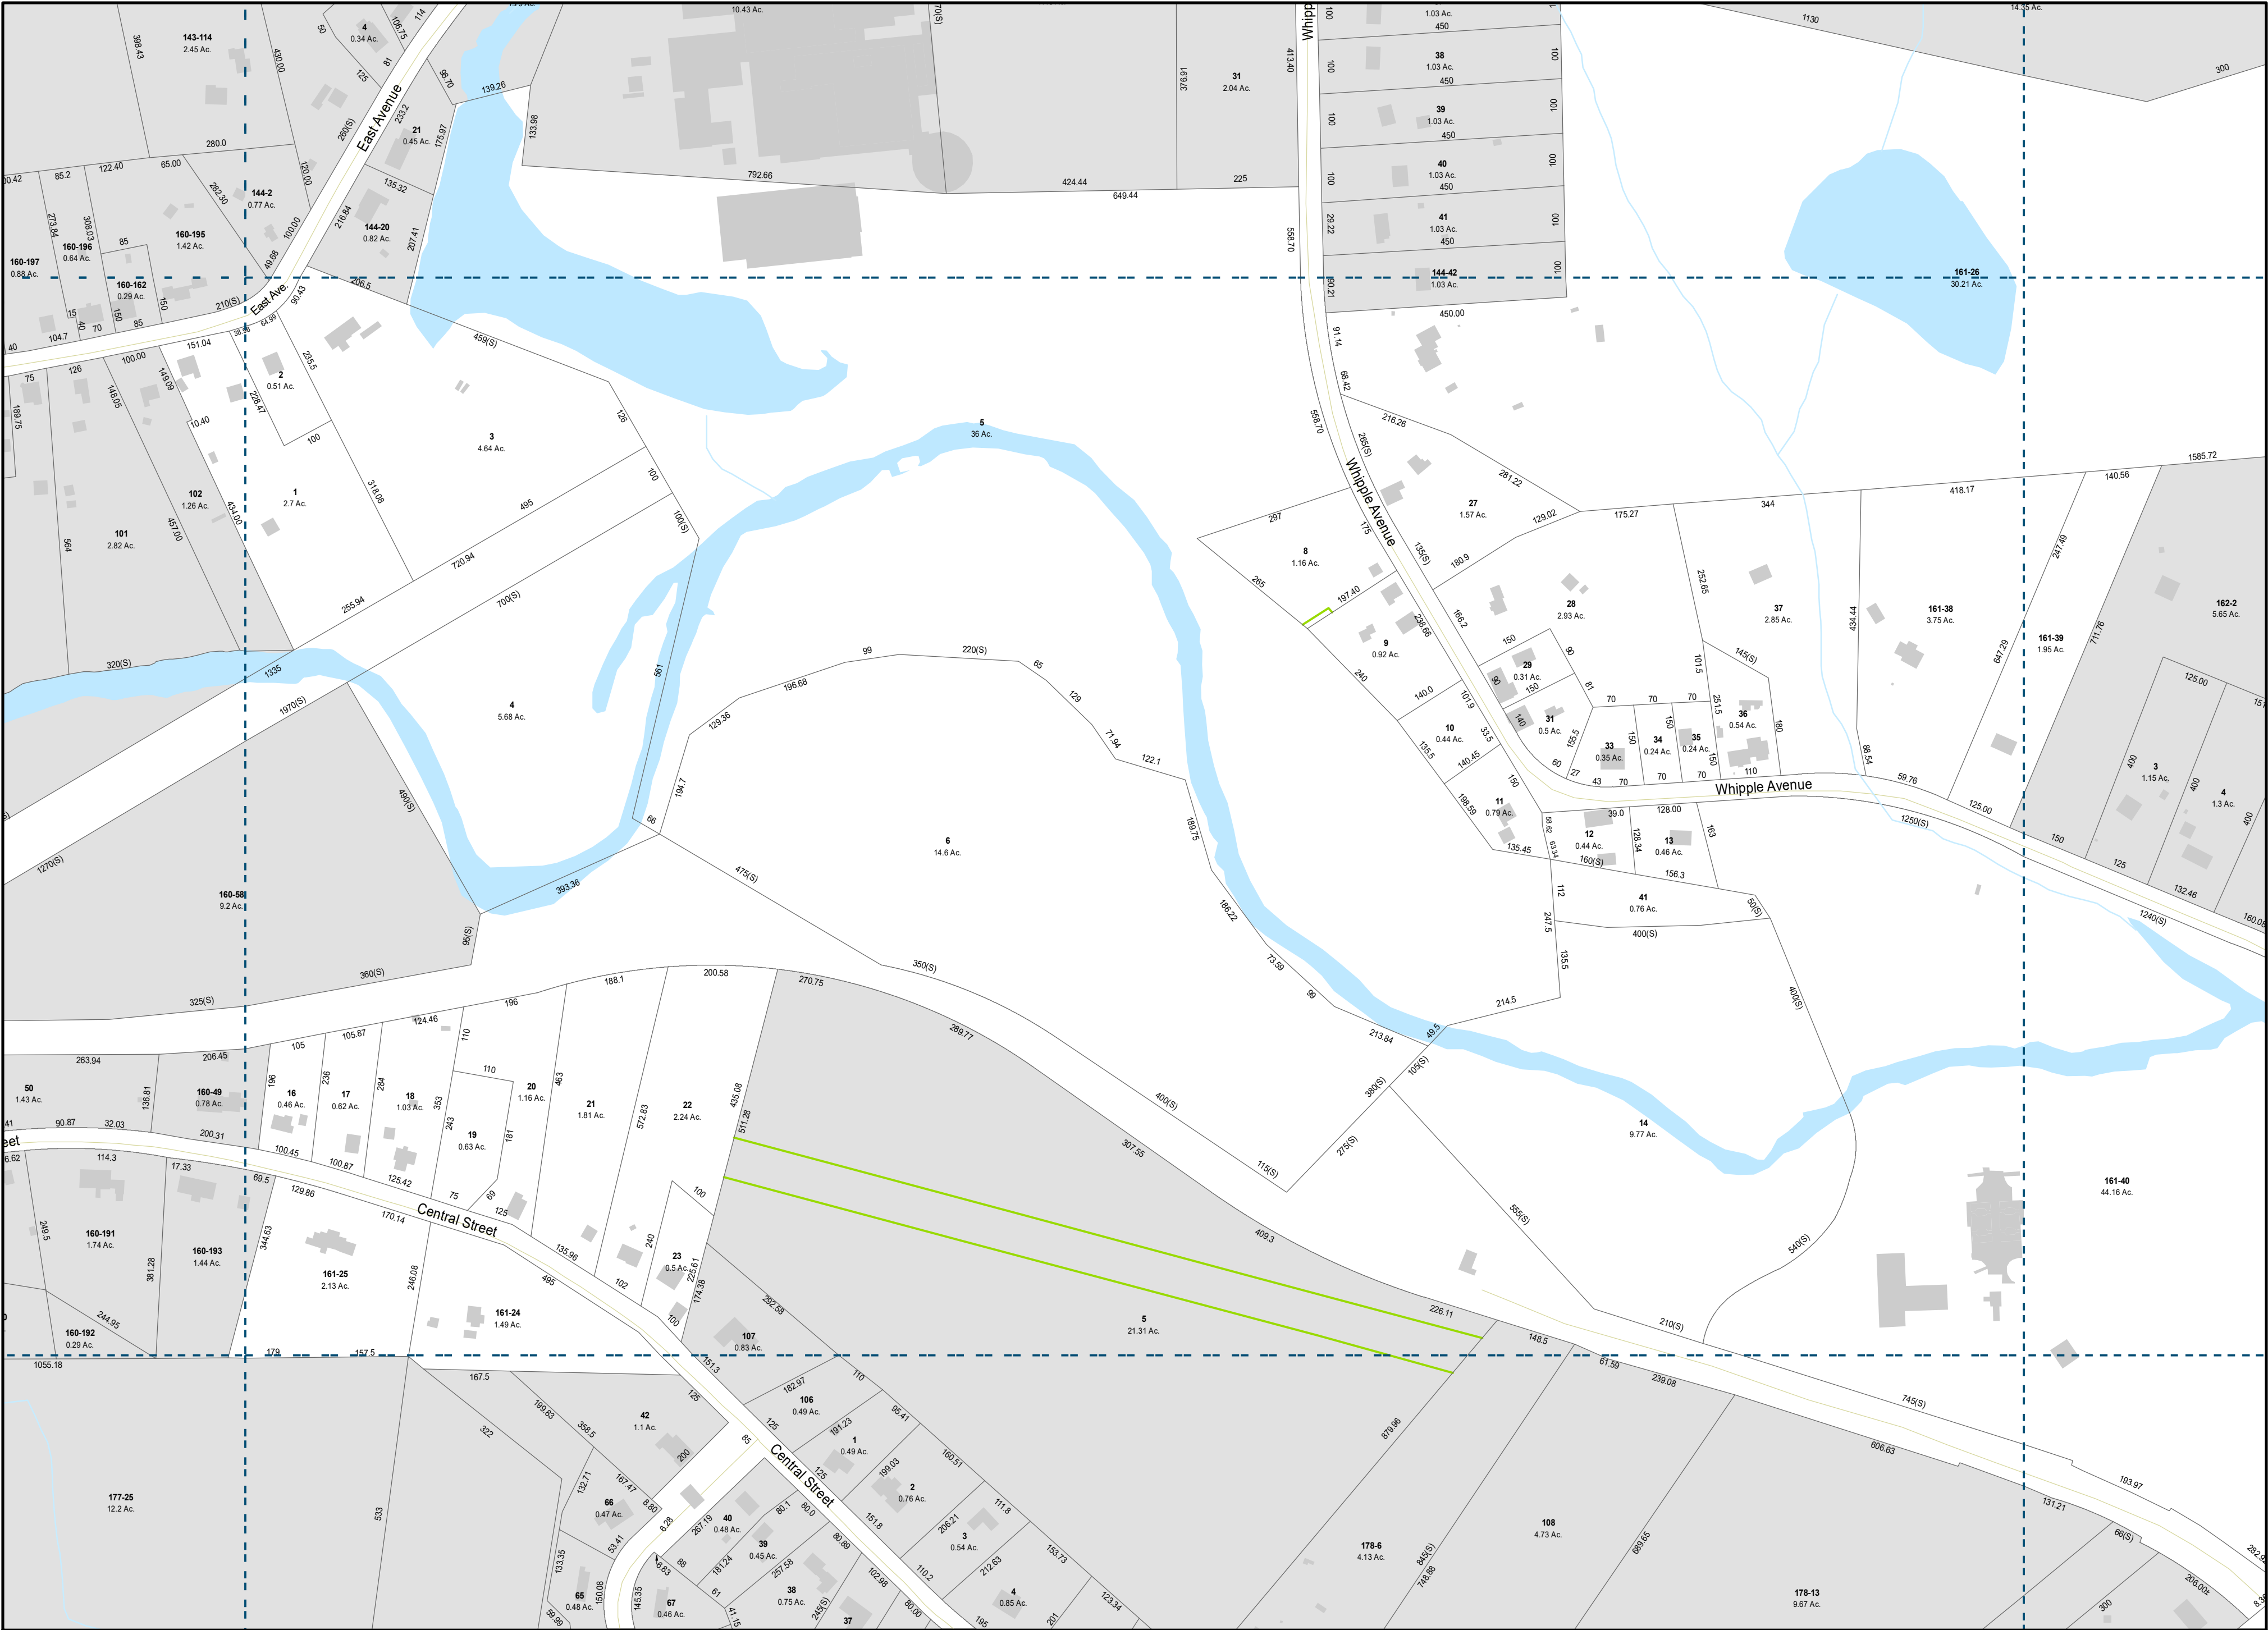

THIS MAP IS FOR ASSESSMENT PURPOSES.
IT IS NOT VALID FOR LEGAL DESCRIPTION
OR CONVEYANCE.

THE HORIZONTAL DATUM IS THE RHODE ISLAND
STATE PLANE COORDINATE SYSTEM, NAD 83.



REVISD AND REPRINTED BY

11 Pleasant Street, Littleton, NH 03561
800.322.4540 - www.cai-tech.com

LEGEND

Parcels	Town Boundary	Water Body
Tax Map Index	Building	Stream
State Boundary	Easement	Street Centerline (E911, 2018)

SCALE: 1" = 200'

FEET 200 100 0 100 200 400 600

METERS 50 25 0 50 100 150


REVISED TO: DECEMBER 31, 2022

PROPERTY MAPS

BURRILLVILLE

RHODE ISLAND

INDEX DIAGRAM			
2	143	144	145
3	160	161	162
4	177	178	179

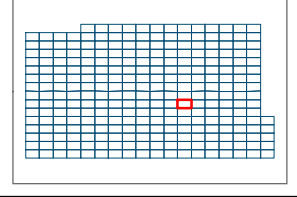

MAP NO.

161