


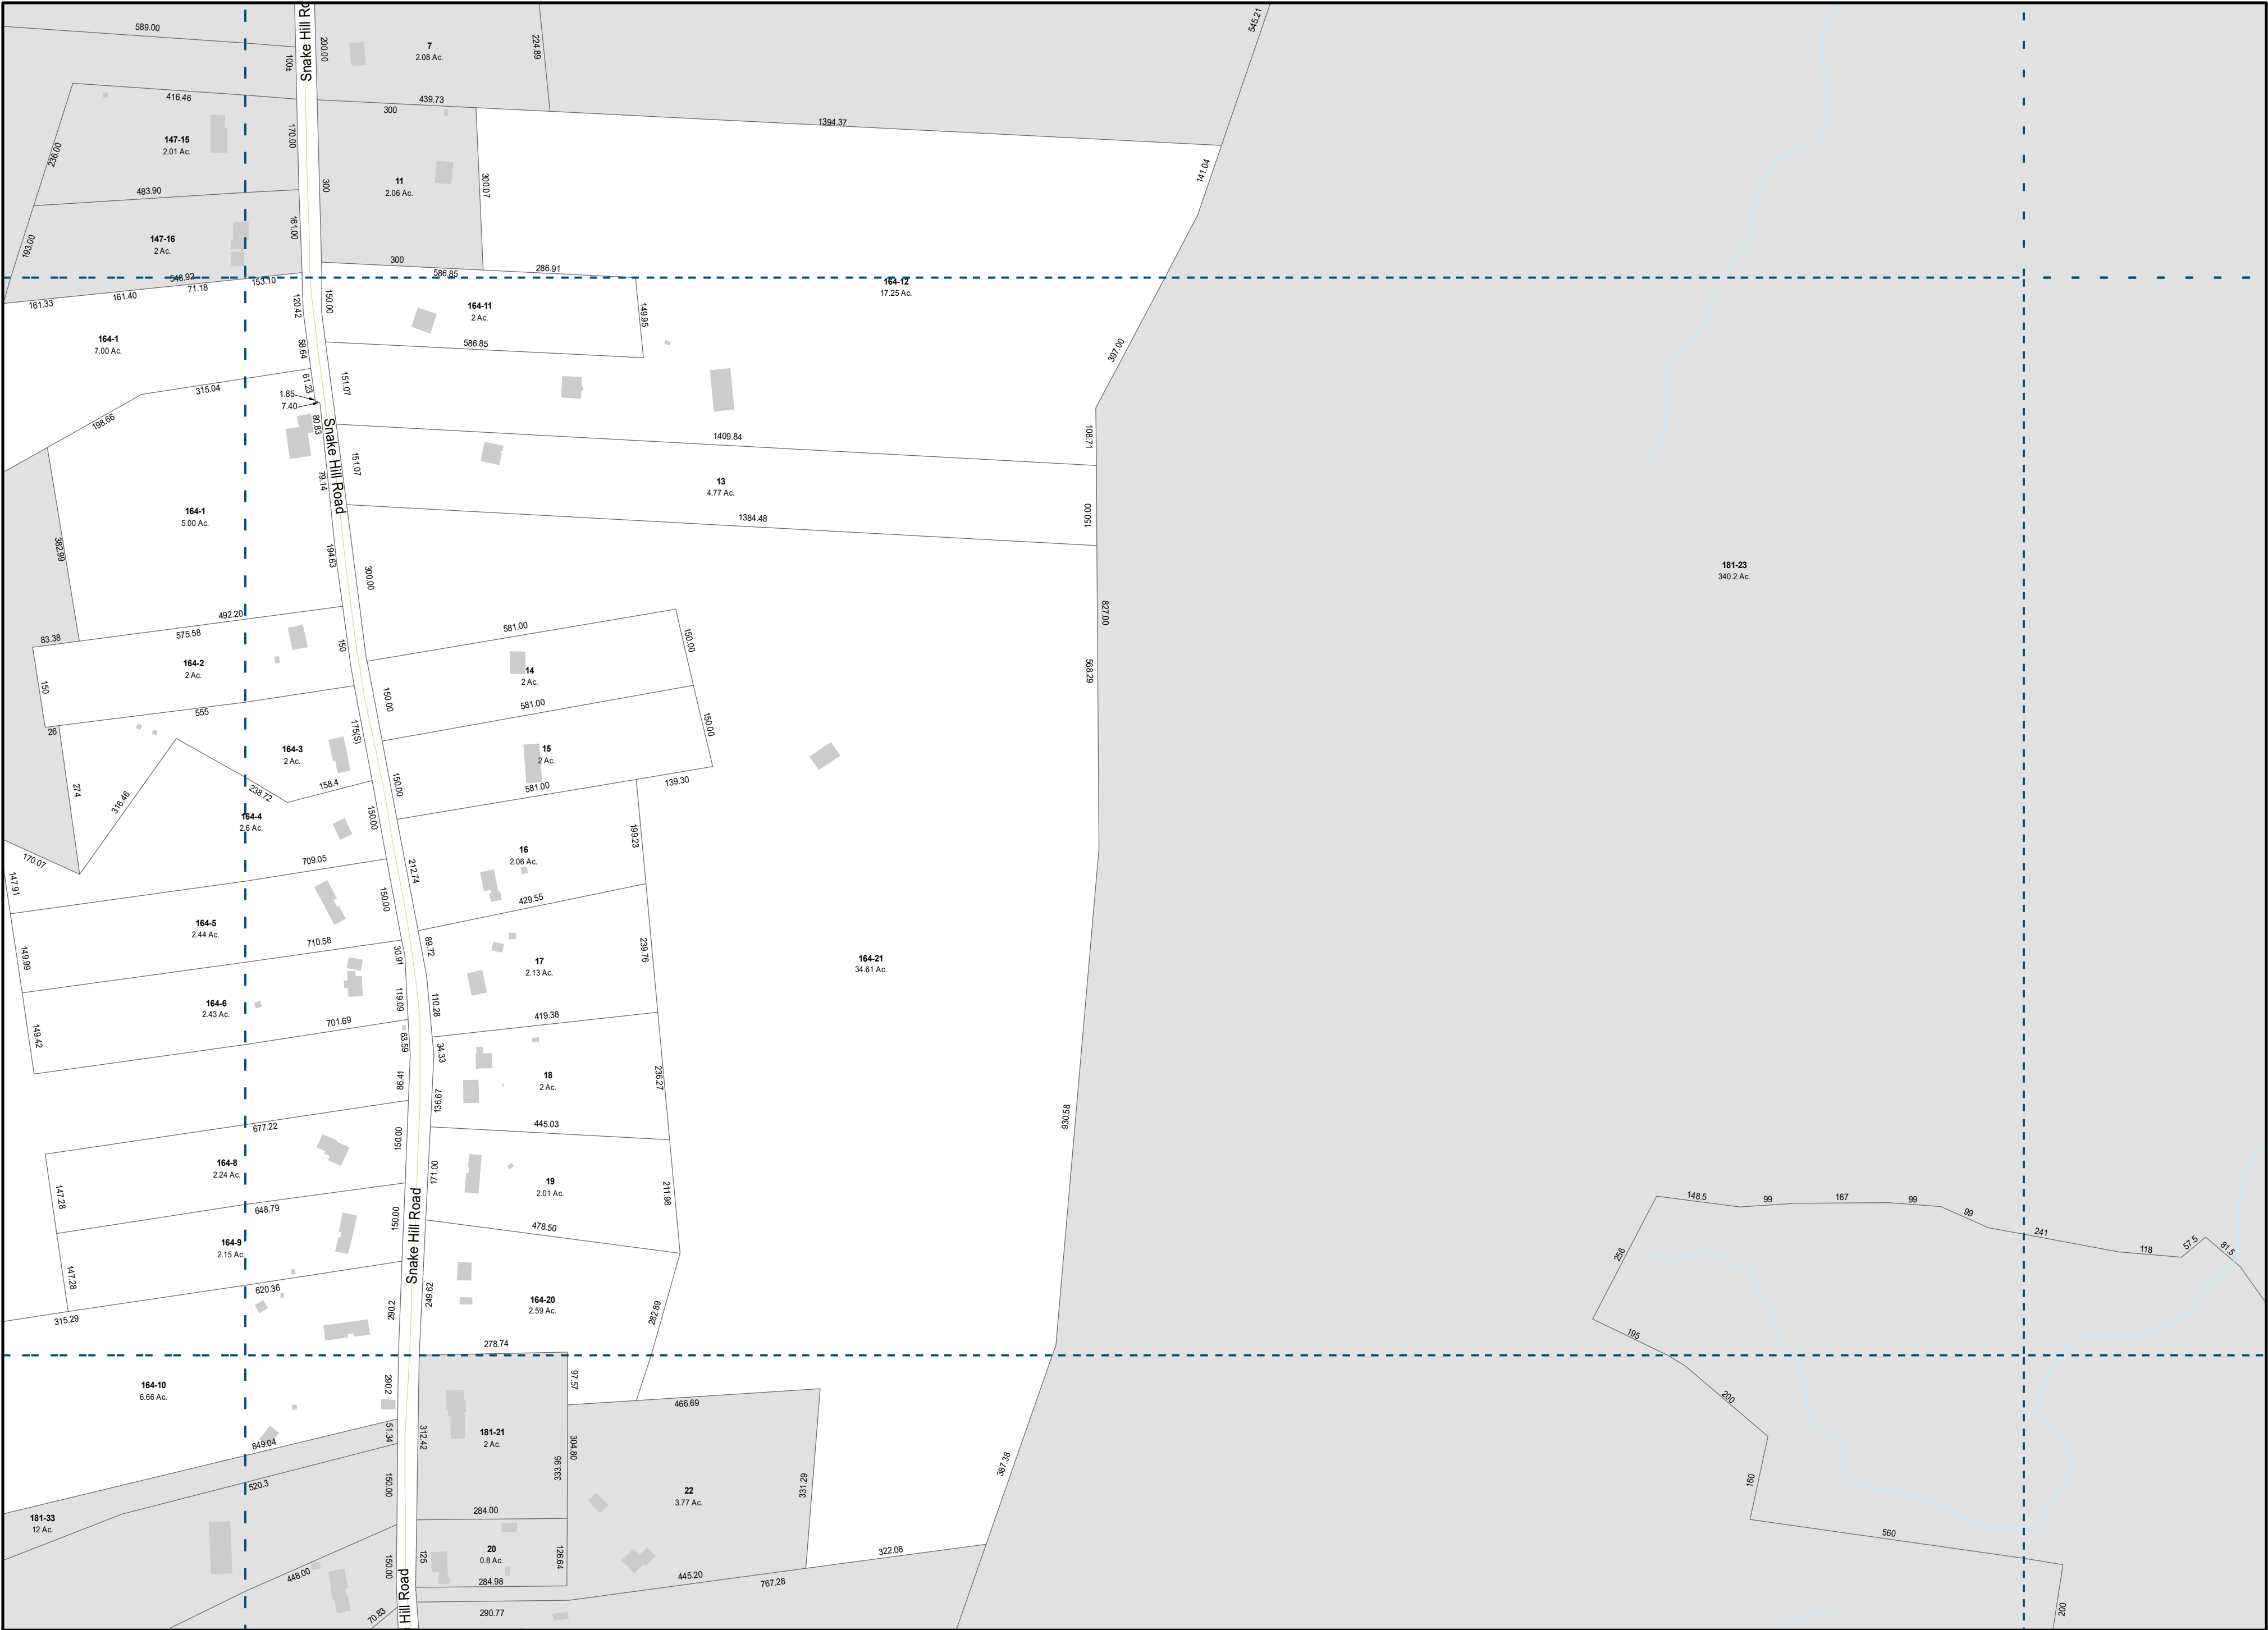

THIS MAP IS FOR ASSESSMENT PURPOSES.  
IT IS NOT VALID FOR LEGAL DESCRIPTION  
OR CONVEYANCE.

THE HORIZONTAL DATUM IS THE RHODE ISLAND  
STATE PLANE COORDINATE SYSTEM, NAD 83.

REVISD AND REPRINTED BY

**CAI Technologies**

Precision Mapping, Geospatial Solutions.

11 Pleasant Street, Littleton, NH 03561  
800.322.4540 - [www.cai-tech.com](http://www.cai-tech.com)

**LEGEND**

Parcels

Tax Map Index

State Boundary

Town Boundary

Building

Easement

Water Body

Stream

Street Centerline (E911, 2018)

FEET  
200 100 0 200 400 600

METERS  
50 25 0 50 100 150

SCALE: 1" = 200'

REVISED TO: DECEMBER 31, 2022

PROPERTY MAPS

**BURRILLVILLE**

RHODE ISLAND

INDEX DIAGRAM

|   |     |     |     |
|---|-----|-----|-----|
| 5 | 146 | 147 | 148 |
| 2 | 163 | 164 | 165 |
| 9 | 180 | 181 | 182 |

MAP NO.

**164**