


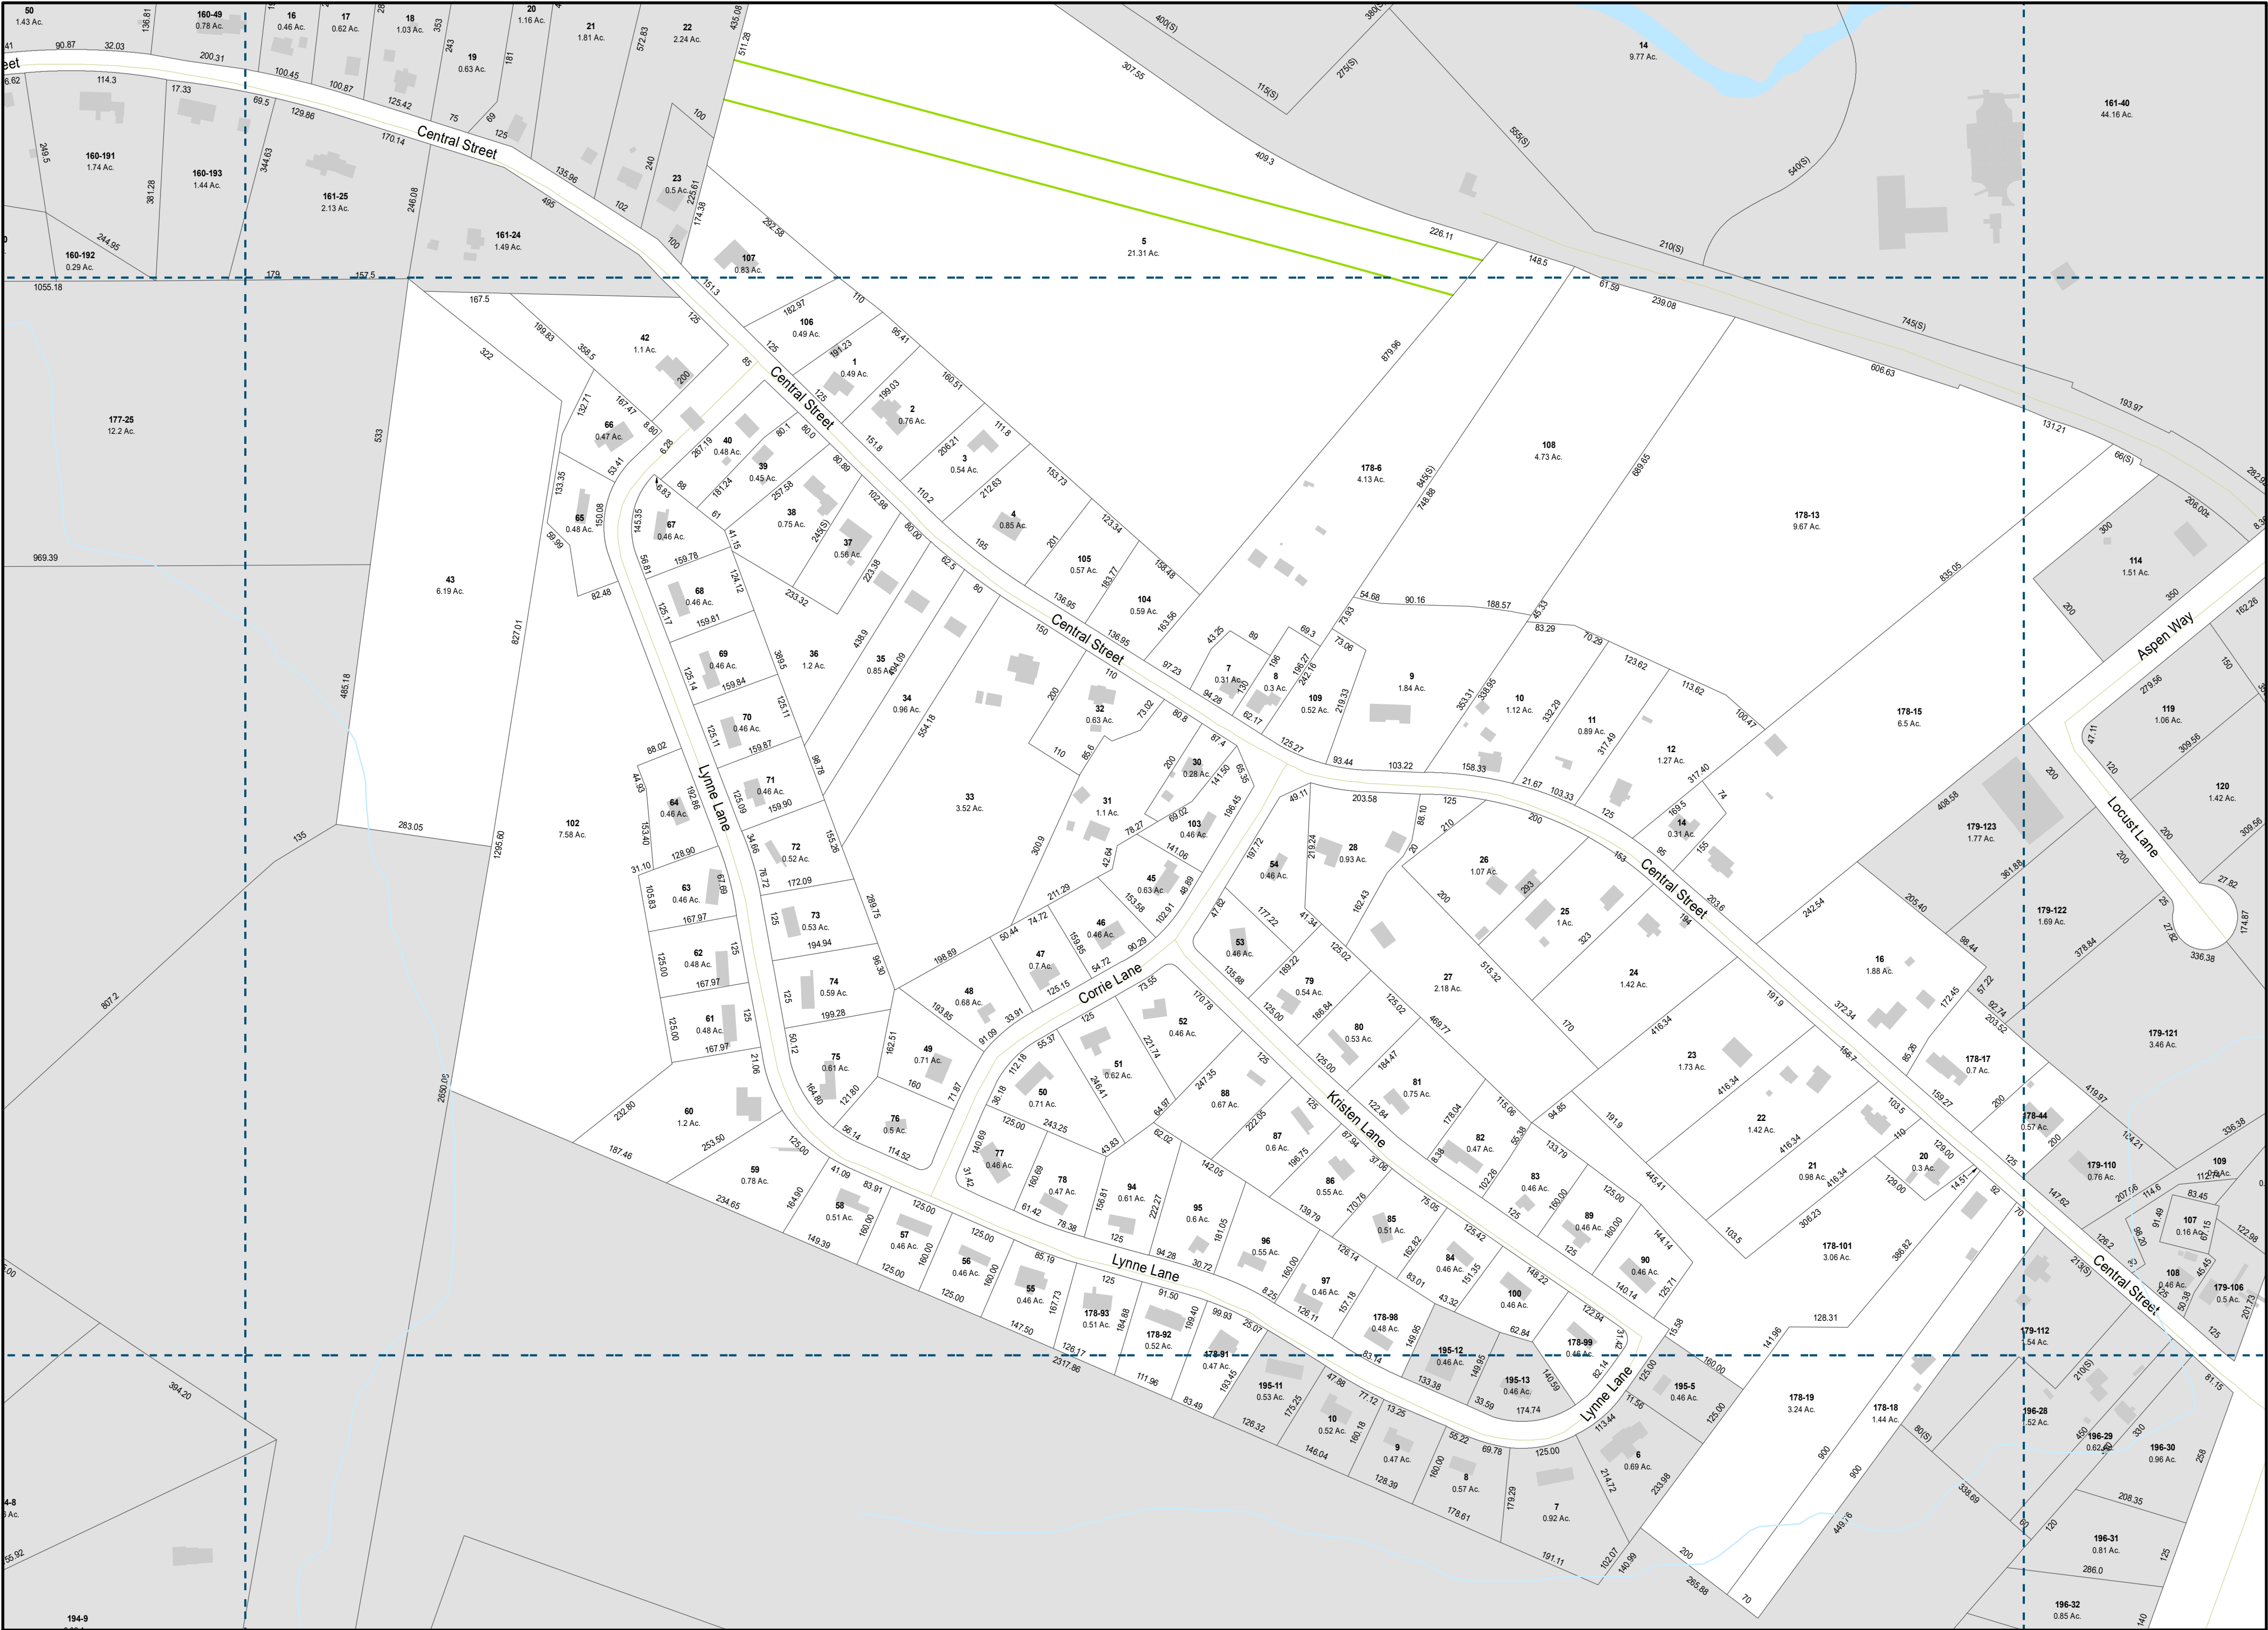

THIS MAP IS FOR ASSESSMENT PURPOSES. IT IS NOT VALID FOR LEGAL DESCRIPTION OR CONVEYANCE.

THE HORIZONTAL DATUM IS THE RHODE ISLAND STATE PLANE COORDINATE SYSTEM, NAD 83.

REVISIED AND REPRINTED BY

CAI Technologies

Precision Mapping, Geospatial Solutions.

11 Pleasant Street, Littleton, NH 03561
800.322.4540 - www.cai-tech.com

LEGEND

- Parcels
- Town Boundary
- Water Body
- Tax Map Index
- Building
- Stream
- State Boundary
- Easement
- Street Centerline (E911, 2018)

FEET
200 100 0 200 400 600

SCALE: 1" = 200'

METERS
25 0 50 100 150

REVISED TO: DECEMBER 31, 2022

PROPERTY MAPS

BURRILLVILLE

RHODE ISLAND

INDEX DIAGRAM

160	161	162
177	178	179
194	195	196

MAP NO.

178