


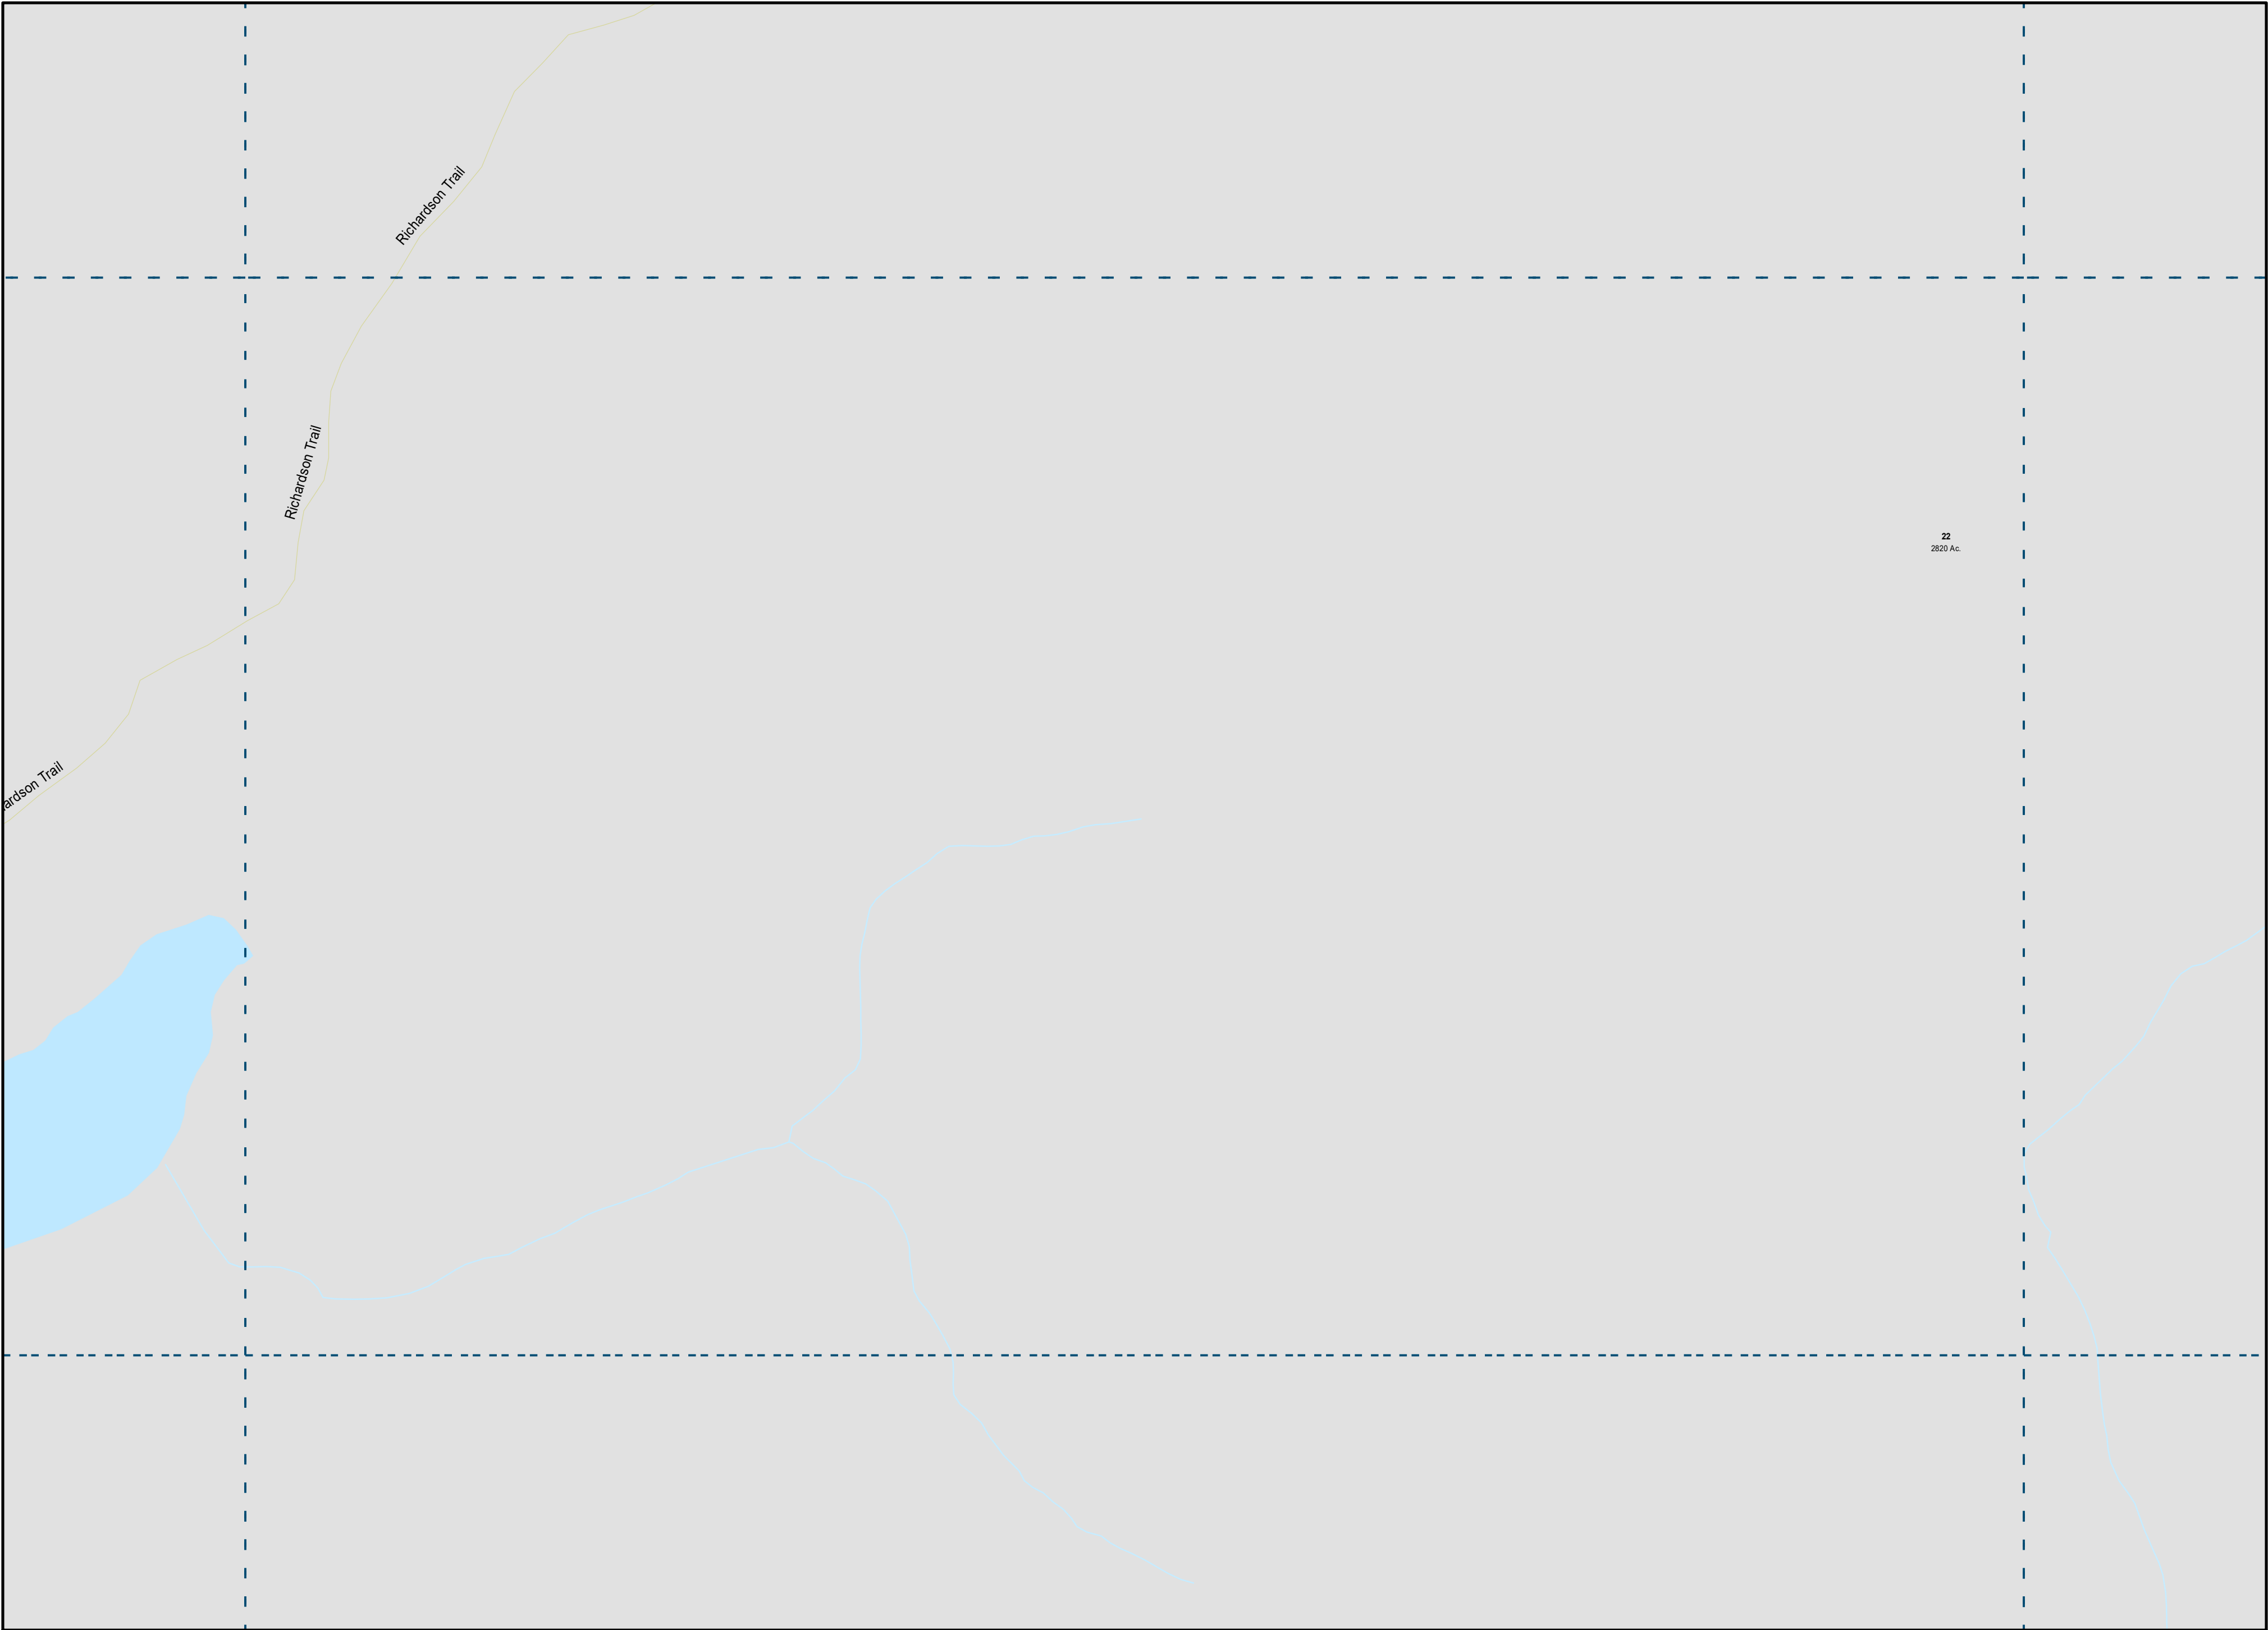

THIS MAP IS FOR ASSESSMENT PURPOSES.
IT IS NOT VALID FOR LEGAL DESCRIPTION
OR CONVEYANCE.

THE HORIZONTAL DATUM IS THE RHODE ISLAND
STATE PLANE COORDINATE SYSTEM, NAD 83.



REVISED AND REPRINTED BY

CAI Technologies

Precision Mapping, Geospatial Solutions.

11 Pleasant Street, Littleton, NH 03561
800.322.4540 - www.cai-tech.com

LEGEND

Parcels

Town Boundary

Water Body

Tax Map Index

Building

Stream

State Boundary

Easement

Street Centerline (E911, 2018)

FEET
200 100 0 200 400 600

METERS
50 25 0 50 100 150

SCALE: 1" = 200'


REVISED TO: DECEMBER 31, 2022

PROPERTY MAPS

BURRILLVILLE

RHODE ISLAND

INDEX DIAGRAM				
2	203	204	205	2
0	221	222	223	2
8	239	240	241	2

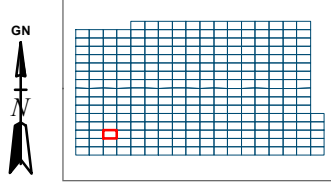

MAP NO.

222