


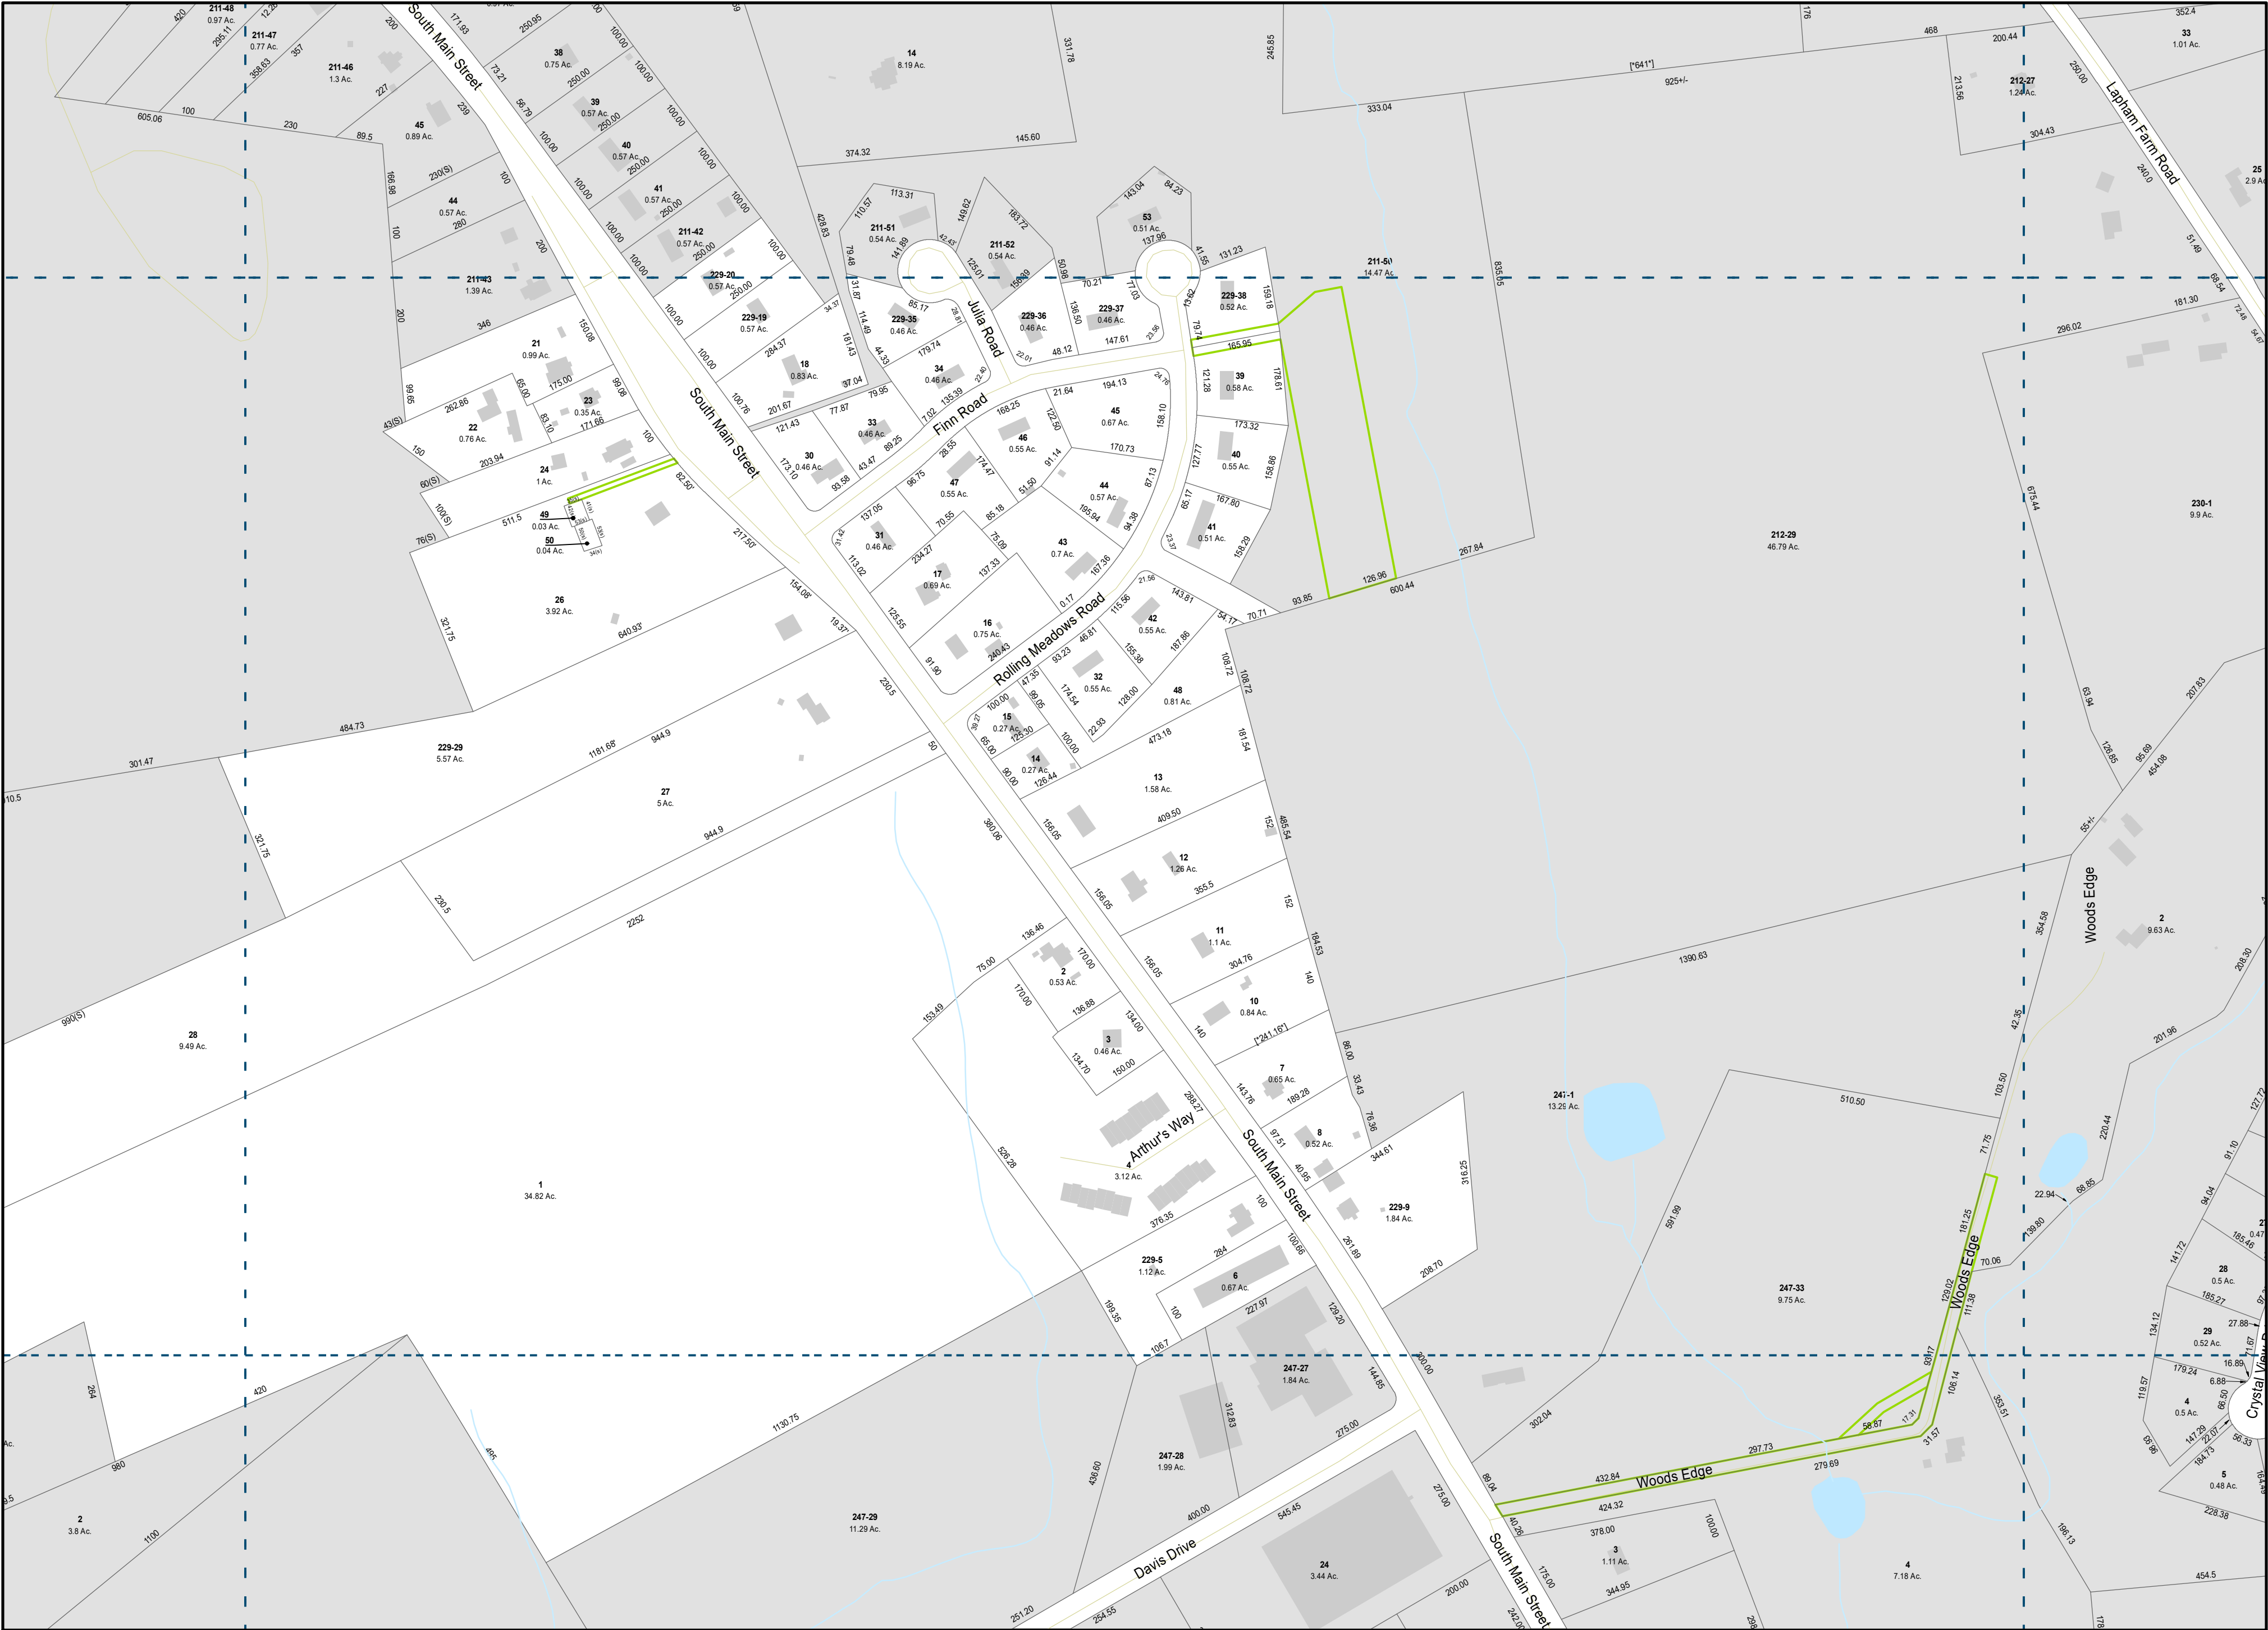

THIS MAP IS FOR ASSESSMENT PURPOSES.
IT IS NOT VALID FOR LEGAL DESCRIPTION
OR CONVEYANCE.

THE HORIZONTAL DATUM IS THE RHODE ISLAND
STATE PLANE COORDINATE SYSTEM, NAD 83.

REVISIED AND REPRINTED BY

CAI Technologies

Precision Mapping, Geospatial Solutions.

11 Pleasant Street, Littleton, NH 03561
800.322.4540 - www.cai-tech.com

LEGEND

Parcels

Tax Map Index

State Boundary

Town Boundary

Building

Easement

Water Body

Stream

Street Centerline (E911, 2018)

FEET
200 100 0 100 200 300 400 500 600

METERS
25 0 25 50 100 150

SCALE: 1" = 200'

REVISED TO: DECEMBER 31, 2022

PROPERTY MAPS

BURRILLVILLE

RHODE ISLAND

INDEX DIAGRAM

9	210	211	212	2
7	228	229	230	2
5	246	247	248	2

GN

MAP NO.

229