


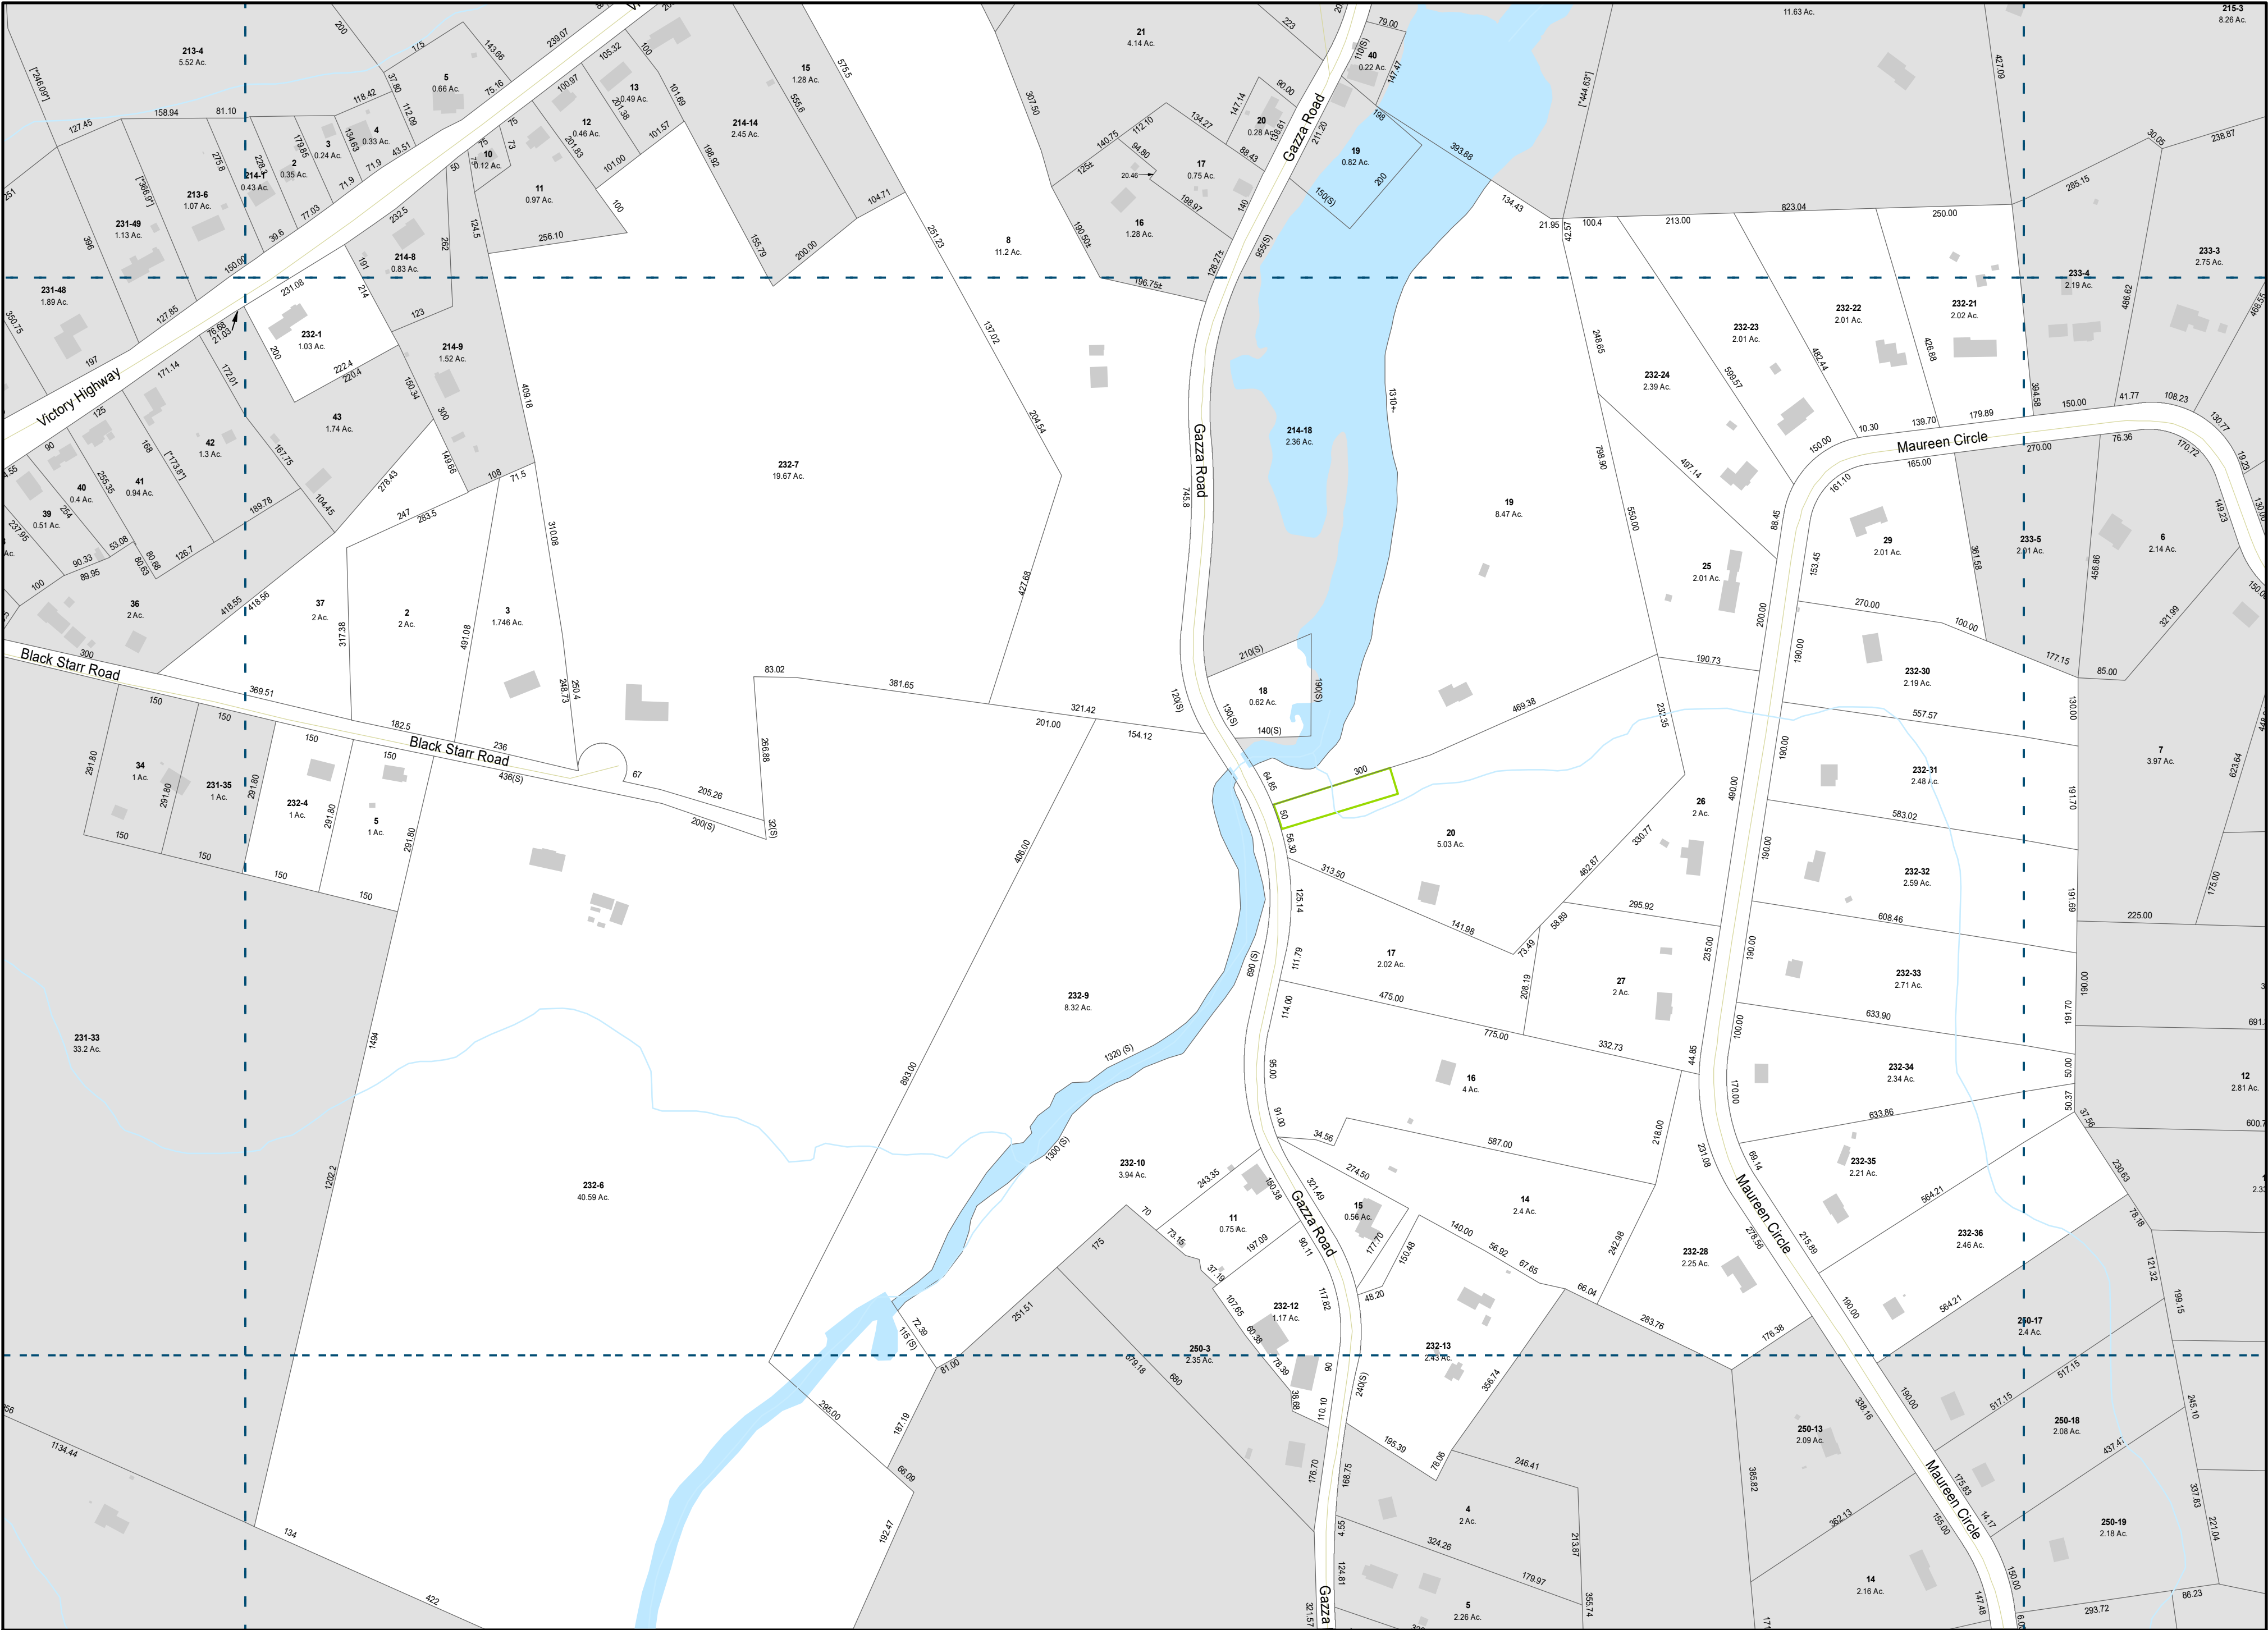

THIS MAP IS FOR ASSESSMENT PURPOSES.  
IT IS NOT VALID FOR LEGAL DESCRIPTION  
OR CONVEYANCE.

THE HORIZONTAL DATUM IS THE RHODE ISLAND  
STATE PLANE COORDINATE SYSTEM, NAD 83.

REVISED AND REPRINTED BY

**CAI Technologies**  
Precision Mapping, Geospatial Solutions.

11 Pleasant Street, Littleton, NH 03561  
800.322.4540 - www.cai-tech.com

LEGEND

Parcels

Town Boundary

Water Body

Tax Map Index

Building

Stream

State Boundary

Easement

Street Centerline (E911, 2018)

SCALE: 1" = 200'

FEET  
200 100 0 200 400 600

METERS  
50 25 0 50 100 150

REVISED TO: DECEMBER 31, 2022

PROPERTY MAPS

**BURRILLVILLE**

RHODE ISLAND

INDEX DIAGRAM

|   |     |     |     |   |
|---|-----|-----|-----|---|
| 2 | 213 | 214 | 215 | 2 |
| 0 | 231 | 232 | 233 | 2 |
| 8 | 249 | 250 | 251 | 2 |

GN

MAP NO.

**232**