


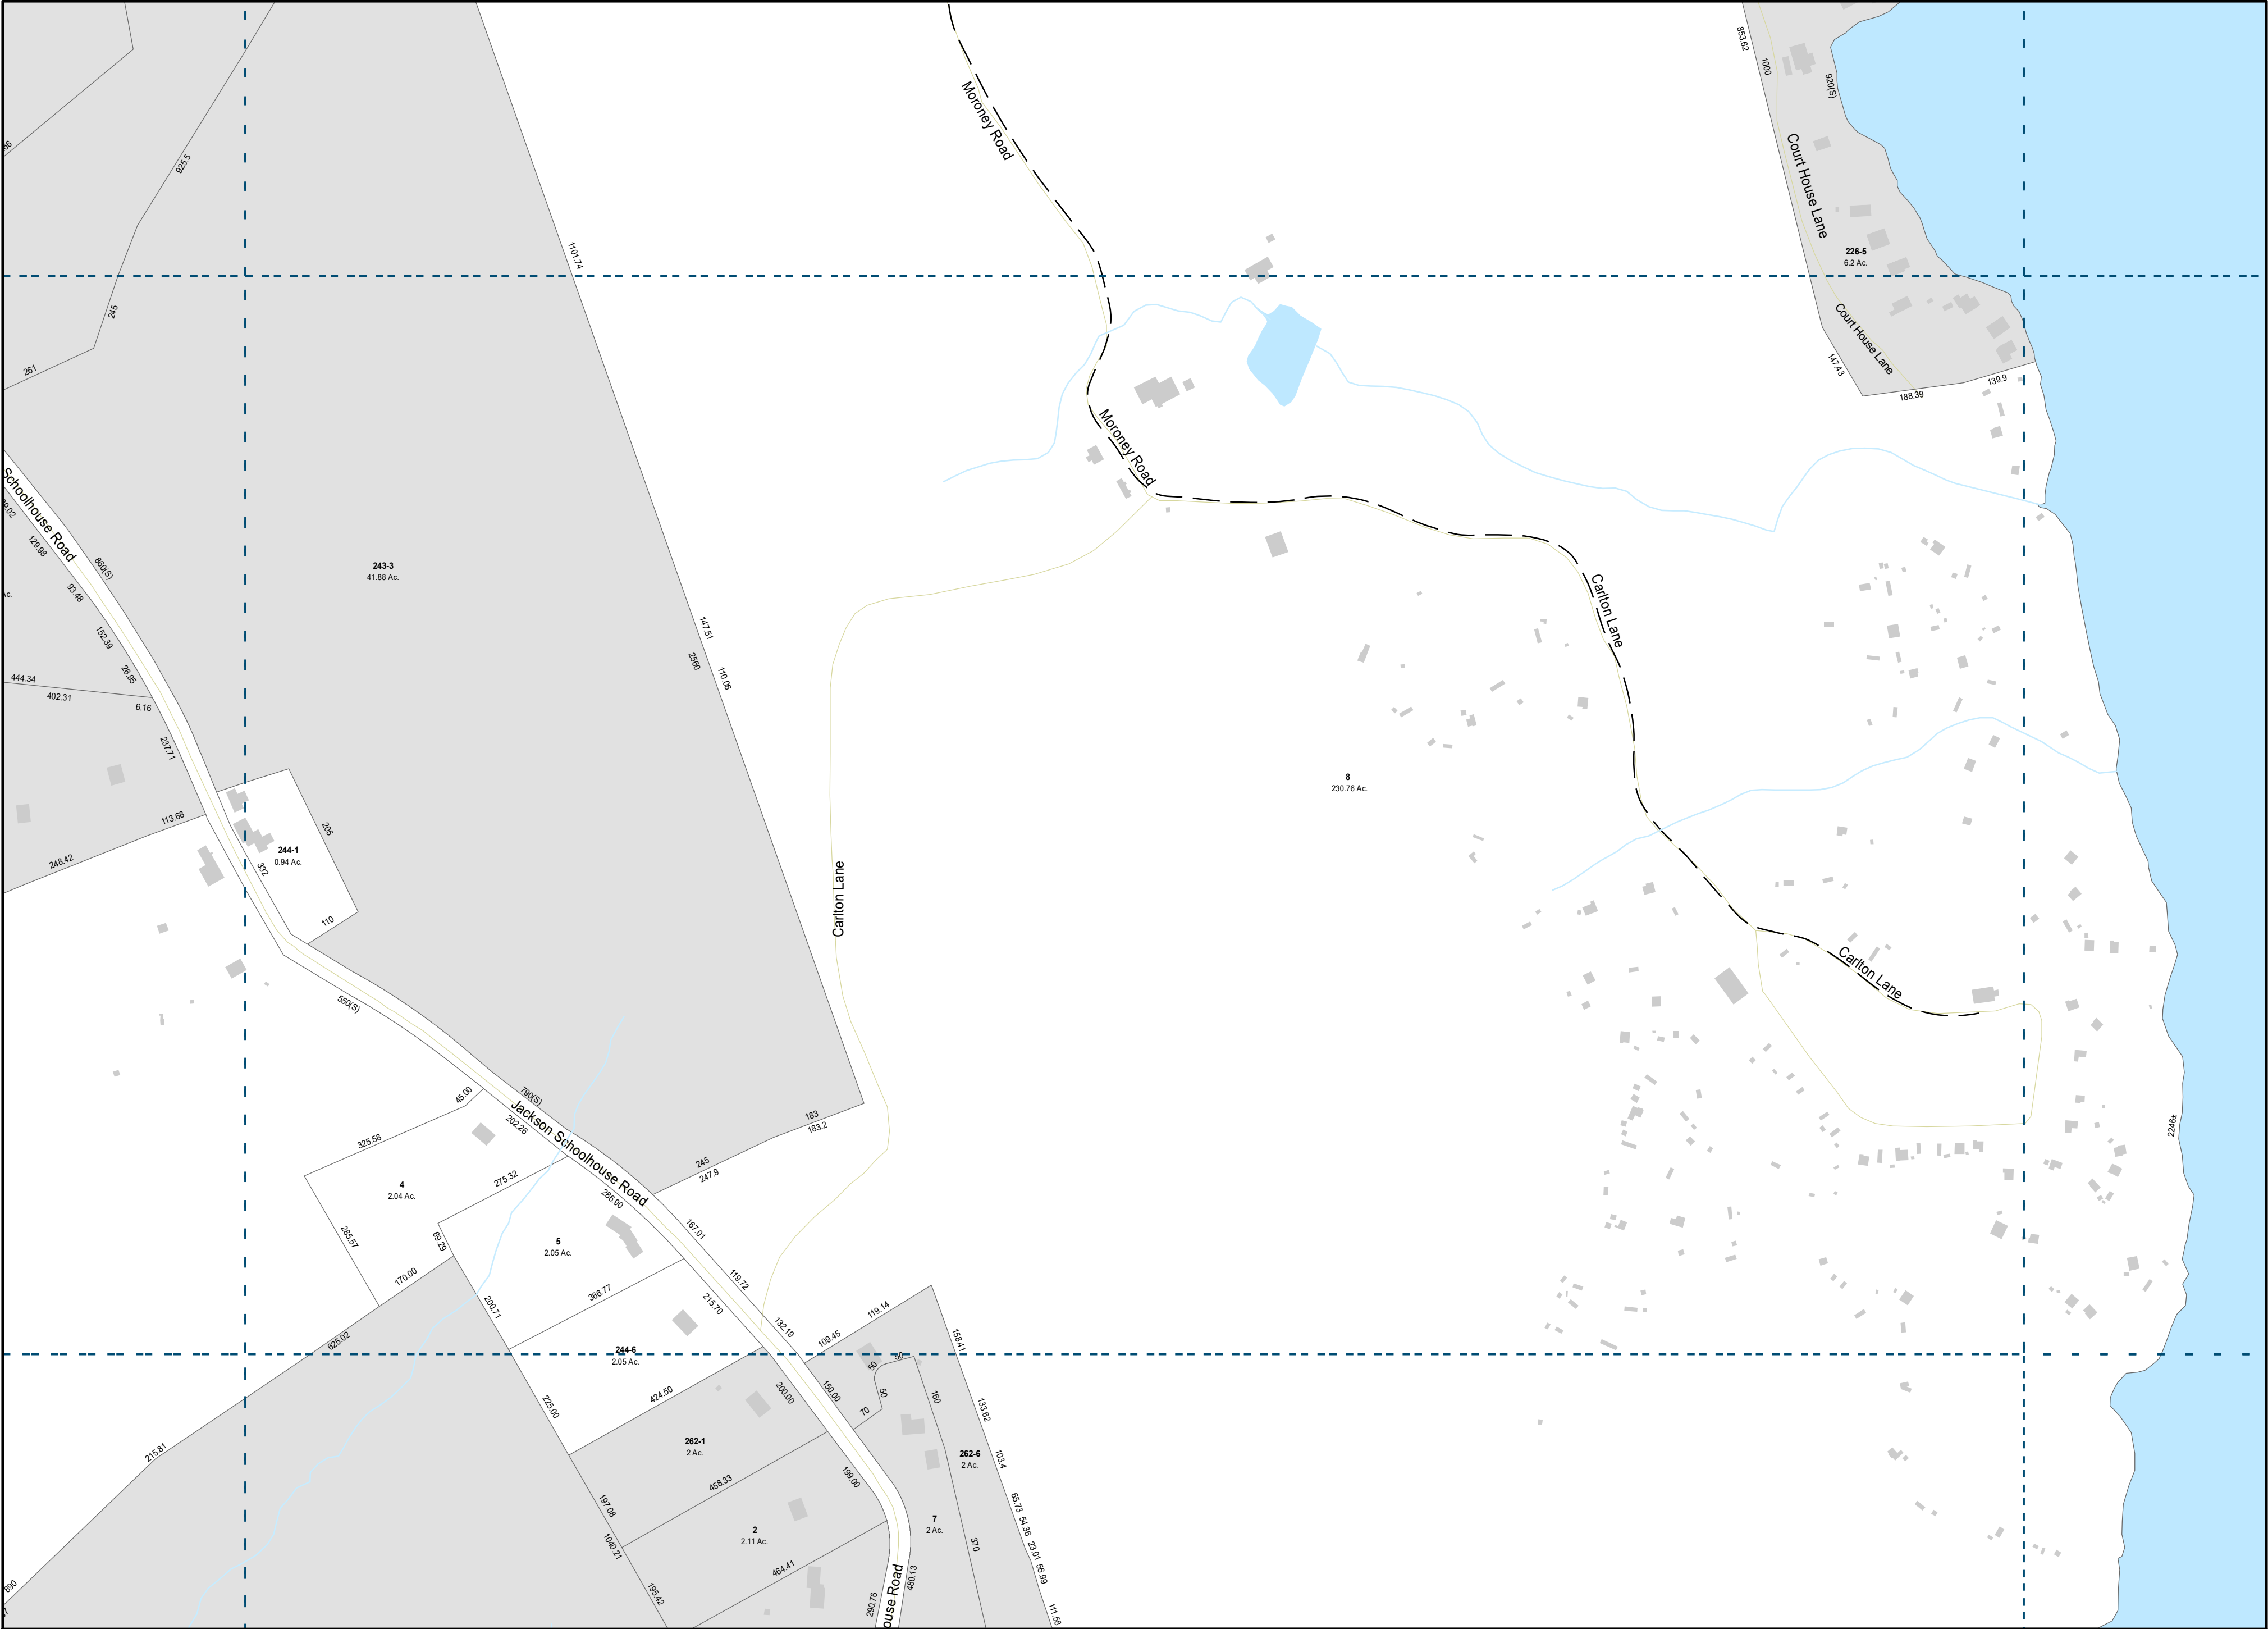

THIS MAP IS FOR ASSESSMENT PURPOSES.
IT IS NOT VALID FOR LEGAL DESCRIPTION
OR CONVEYANCE.

THE HORIZONTAL DATUM IS THE RHODE ISLAND
STATE PLANE COORDINATE SYSTEM, NAD 83.



REVISD AND REPRINTED BY

CAI Technologies

Precision Mapping, Geospatial Solutions.


11 Pleasant Street, Littleton, NH 03561
800.322.4540 - www.cai-tech.com

LEGEND


 Parcels

 Tax Map Index

 State Boundary

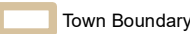 Town Boundary

 Building

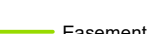 Easement

 Water Body

 Stream

 Street Centerline (E911, 2018)

FEET

200 100 0 200 400 600

METERS

25 0 50 100 150

SCALE: 1" = 200'


REVISED TO: DECEMBER 31, 2022

PROPERTY MAPS

BURRILLVILLE

RHODE ISLAND

INDEX DIAGRAM			
225	226	227	2
243	244	245	2
261	262	263	2

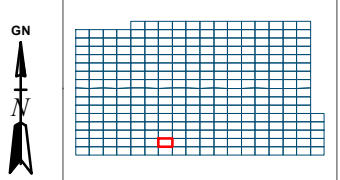

MAP NO.

244