


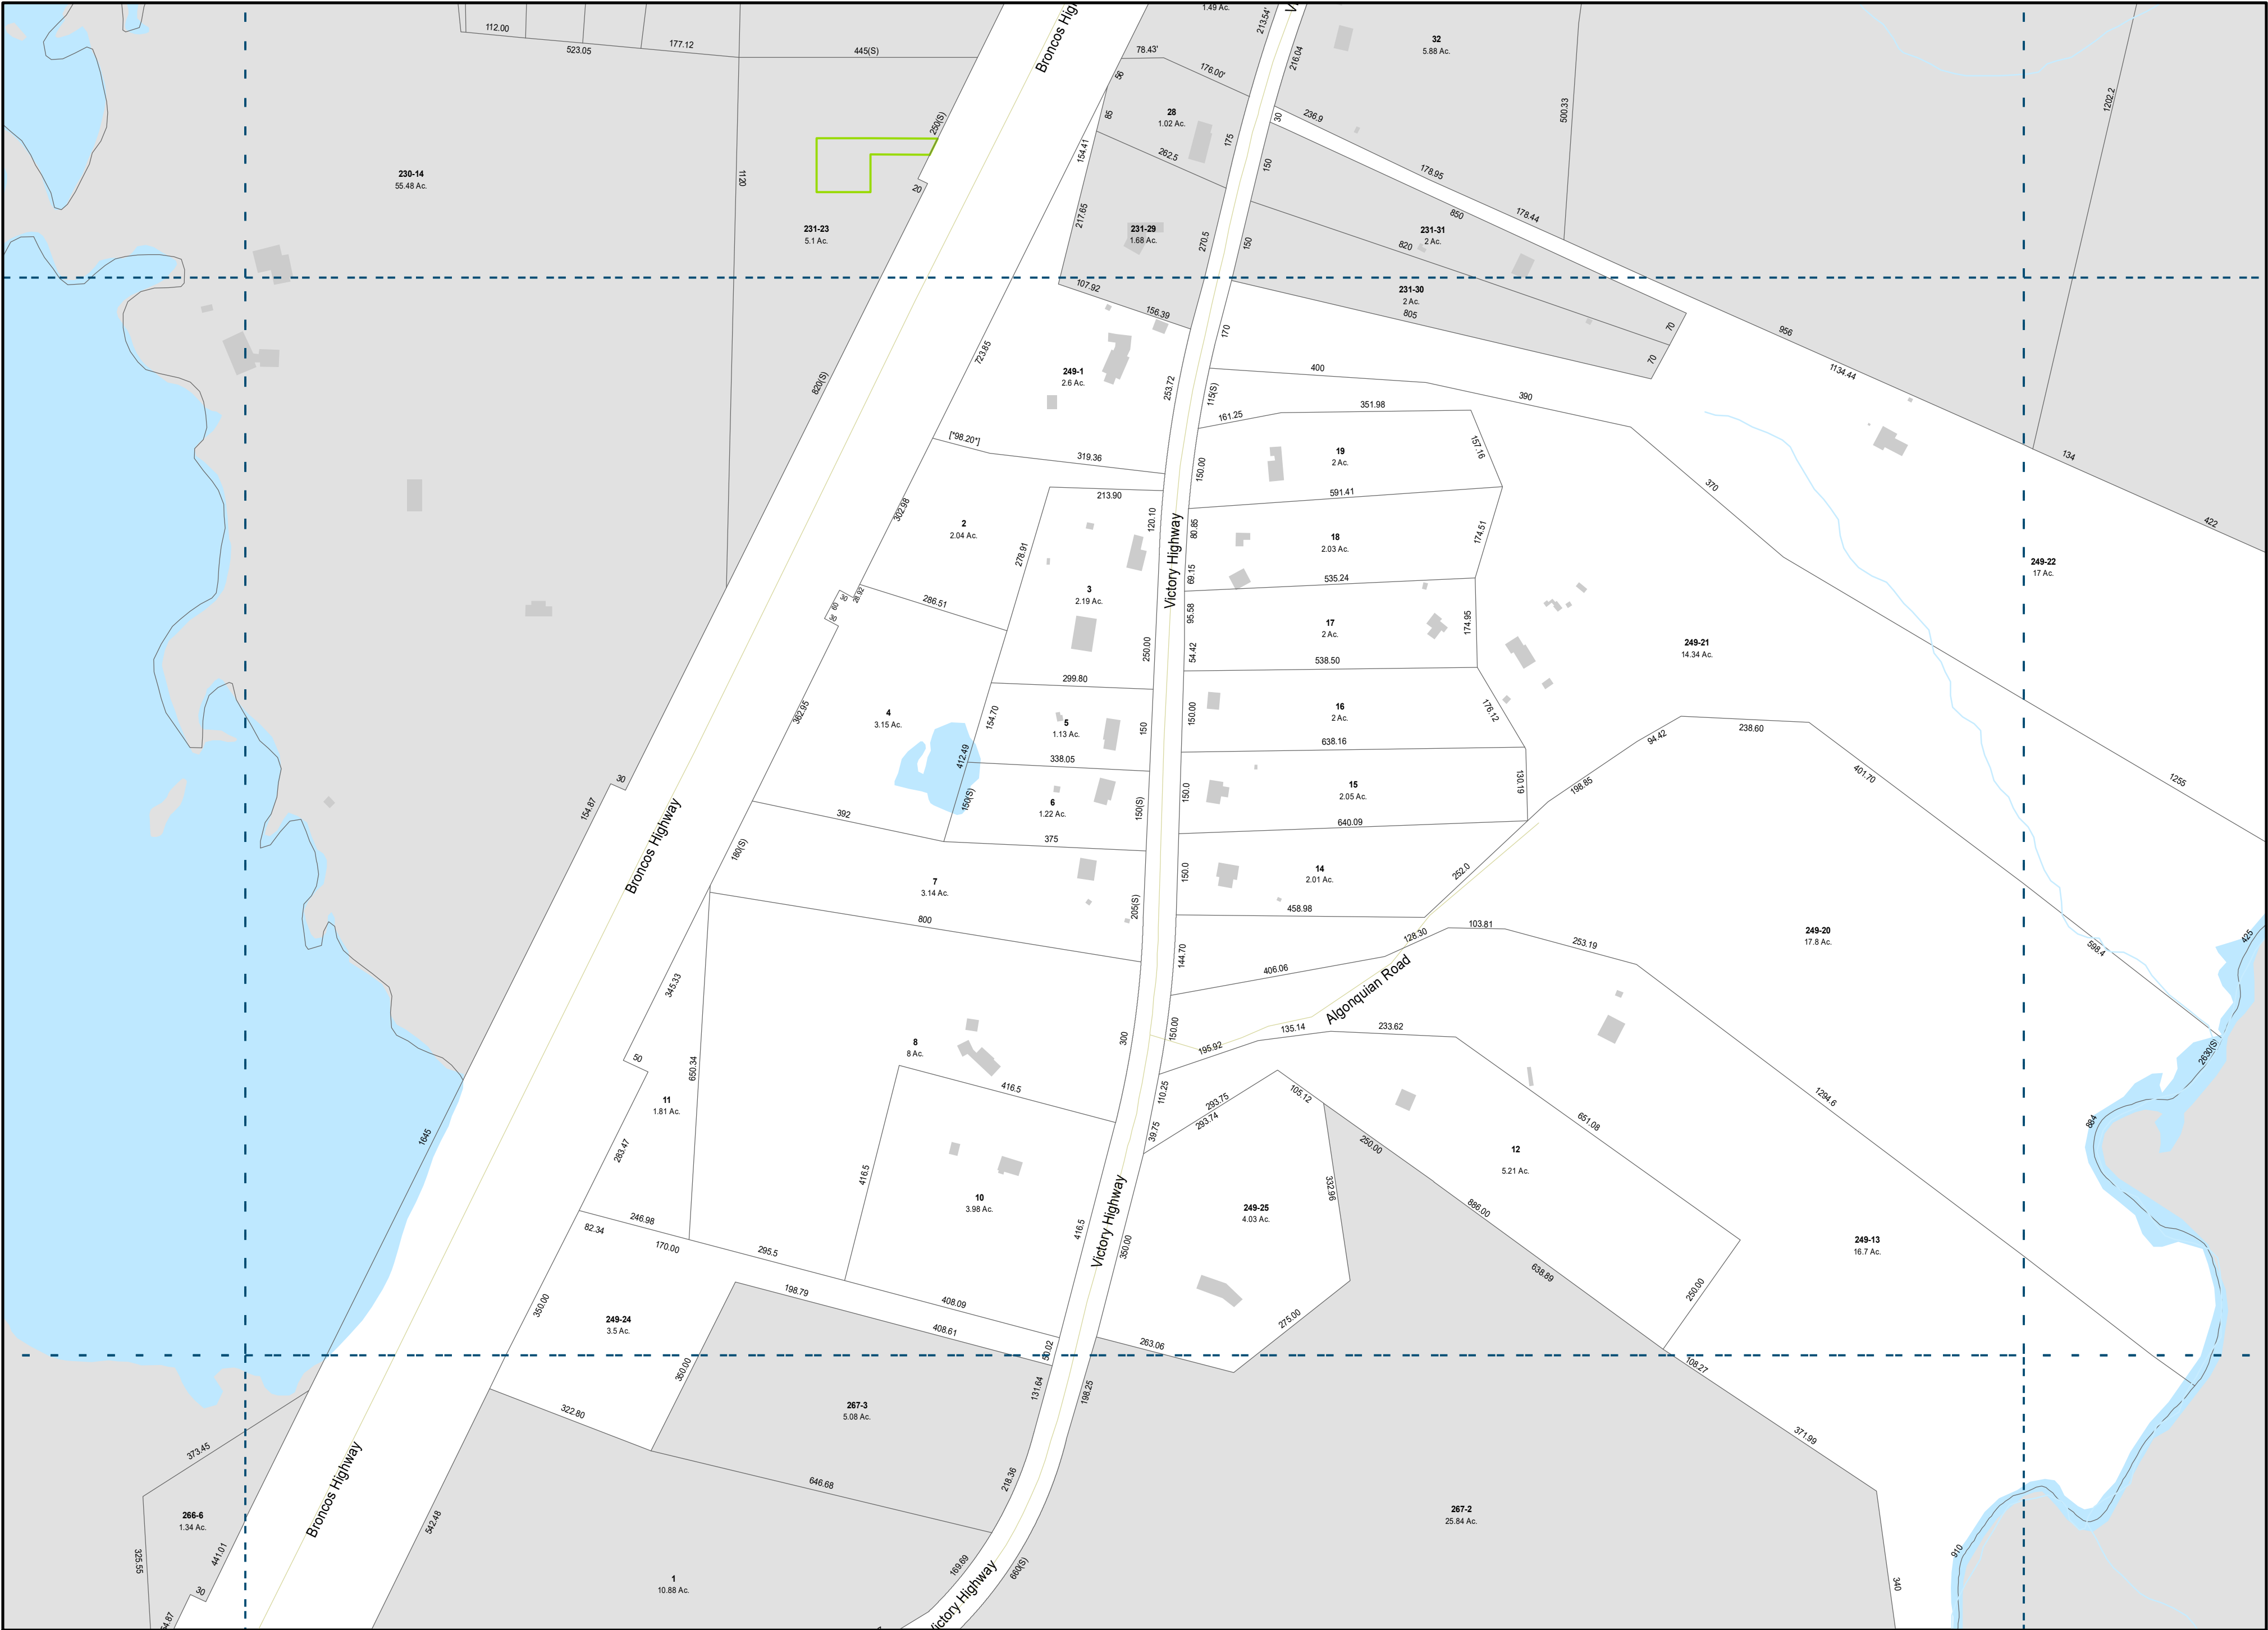

THIS MAP IS FOR ASSESSMENT PURPOSES.
IT IS NOT VALID FOR LEGAL DESCRIPTION
OR CONVEYANCE.

THE HORIZONTAL DATUM IS THE RHODE ISLAND
STATE PLANE COORDINATE SYSTEM, NAD 83.



REVISD AND REPRINTED BY

11 Pleasant Street, Littleton, NH 03561
800.322.4540 - www.cai-tech.com

LEGEND

- Parcels
- Town Boundary
- Water Body
- Tax Map Index
- Building
- Stream
- State Boundary
- Easement
- Street Centerline (E911, 2018)

SCALE: 1" = 200'

FEET 200 100 0 200 400 600

METERS 25 0 50 100 150


REVISED TO: DECEMBER 31, 2022

PROPERTY MAPS

BURRILLVILLE

RHODE ISLAND

INDEX DIAGRAM			
9	230	231	232
7	248	249	250
5	266	267	268

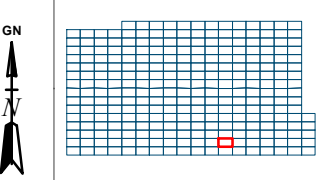

MAP NO.

249